


# WASTEWATER TREATMENT PLANT TECHNOLOGICAL SCHEME

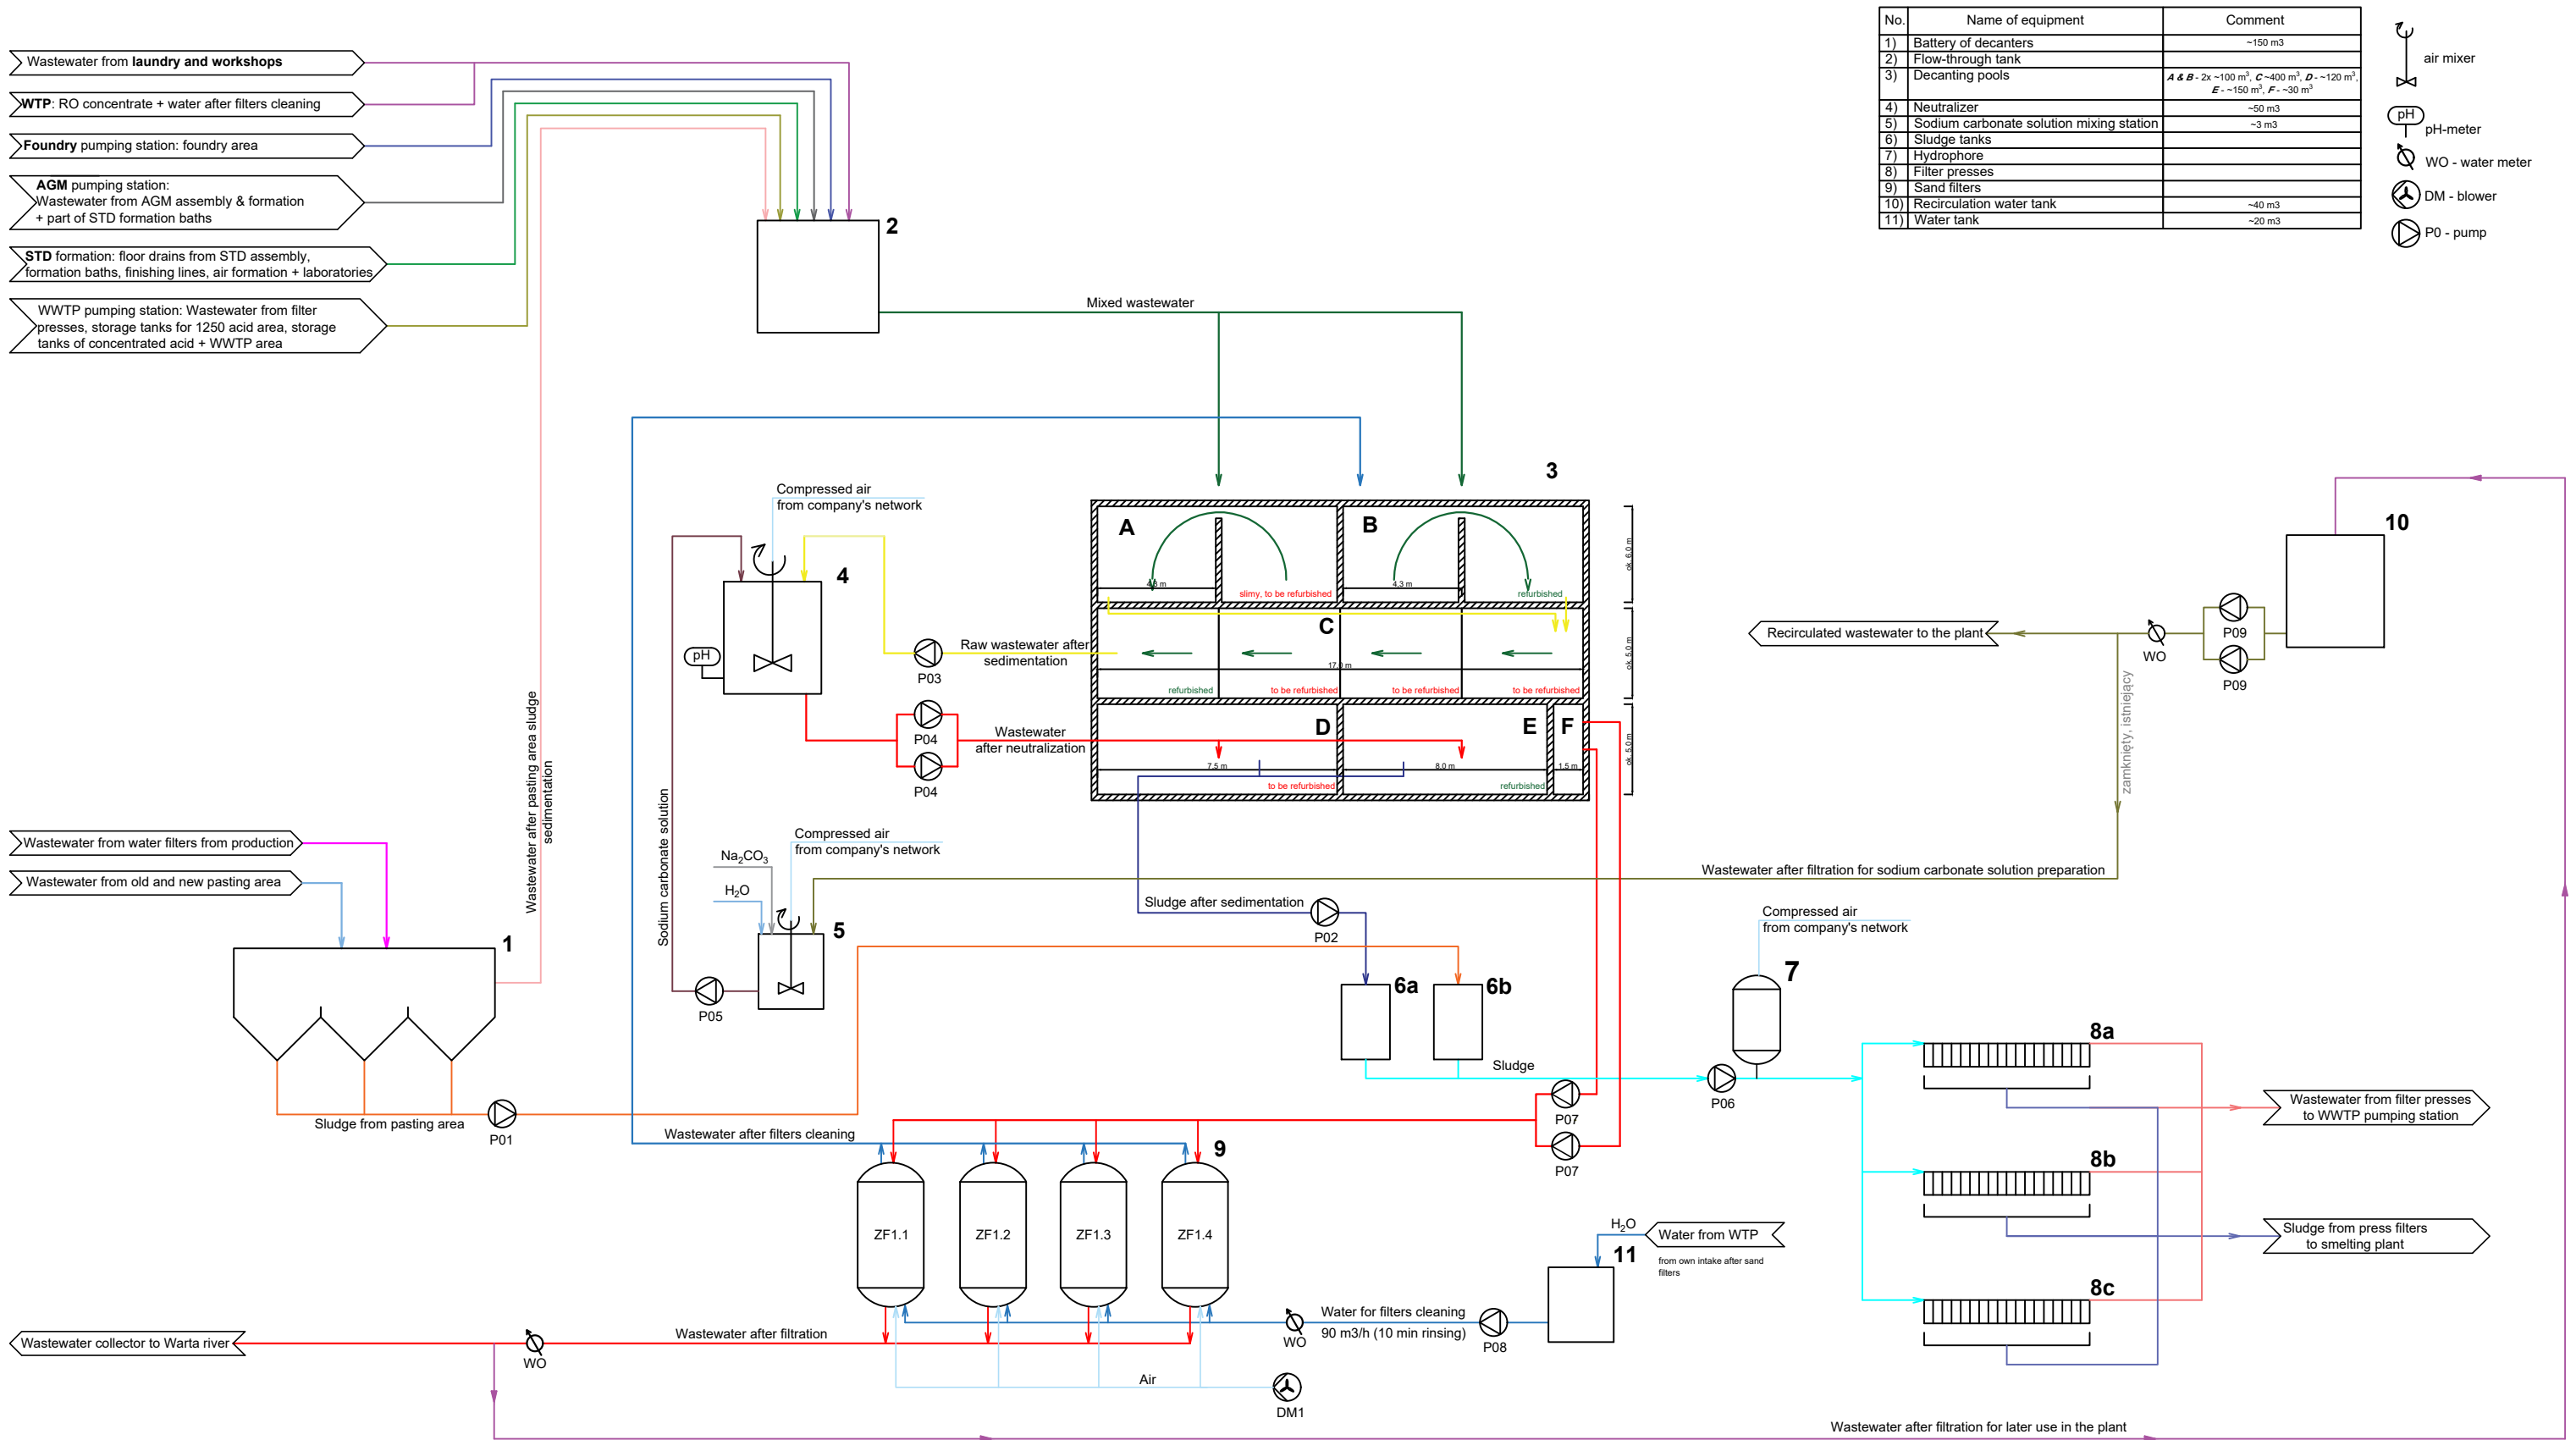

No.	Name of equipment	Comment
1)	Battery of decanters	~150 m <sup>3</sup>
2)	Flow-through tank	
3)	Decanting pools	A & B - 2x ~100 m <sup>3</sup> , C - 400 m <sup>3</sup> , D - ~120 m <sup>3</sup> , E - ~150 m <sup>3</sup> , F - ~30 m <sup>3</sup>
4)	Neutralizer	~50 m <sup>3</sup>
5)	Sodium carbonate solution mixing station	~3 m <sup>3</sup>
6)	Sludge tanks	
7)	Hydrophore	
8)	Filter presses	
9)	Sand filters	
10)	Recirculation water tank	~40 m <sup>3</sup>
11)	Water tank	~20 m <sup>3</sup>

- air mixer
- pH-meter
- WO - water meter
- DM - blower
- P0 - pump