



-1 piwnica

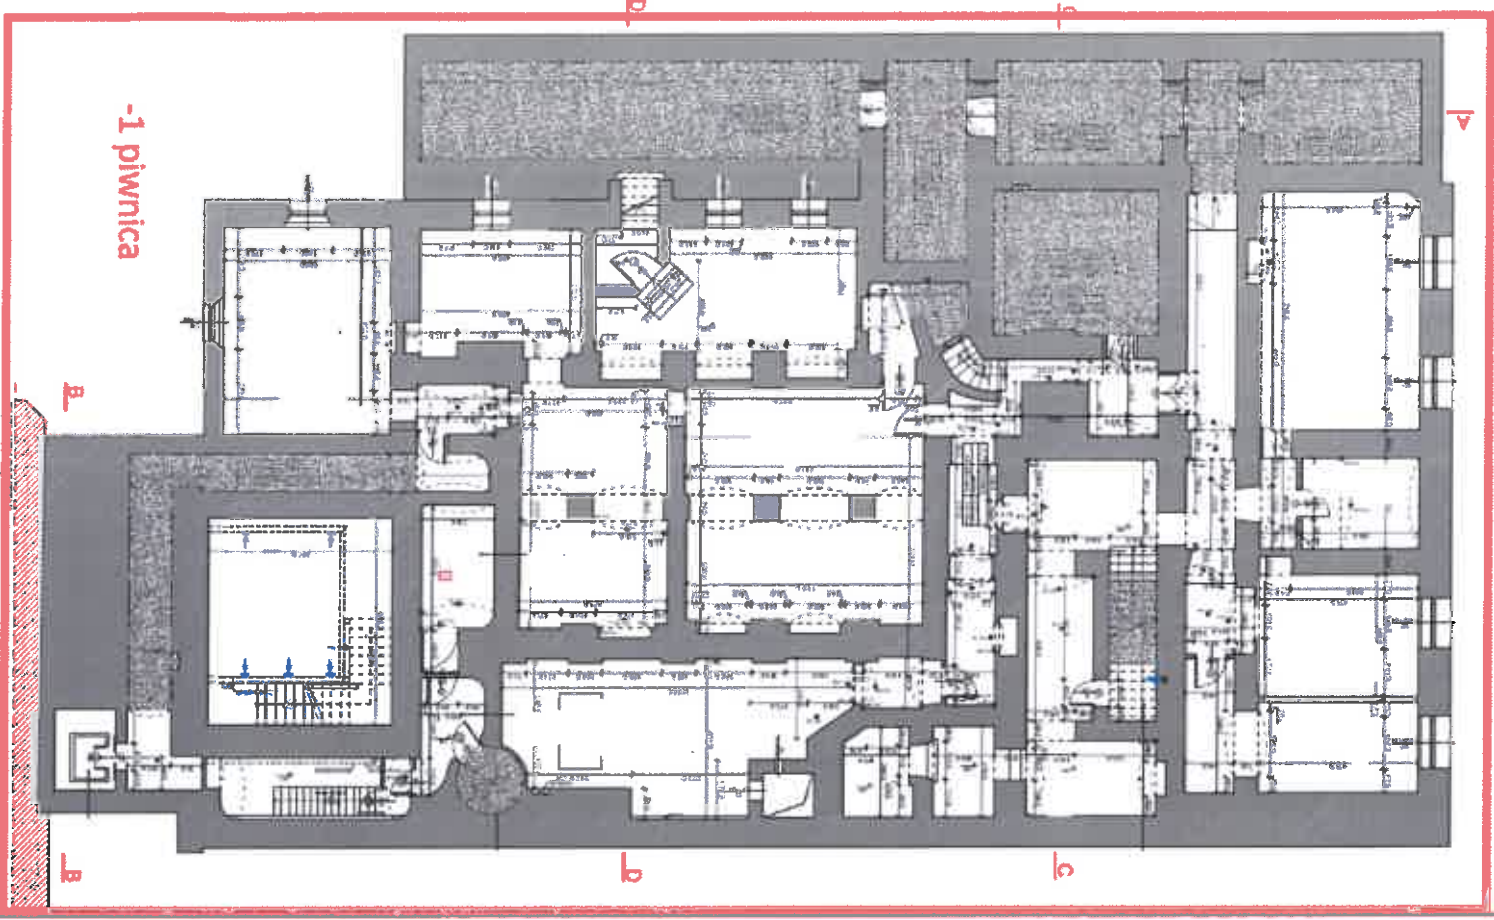


PARTER

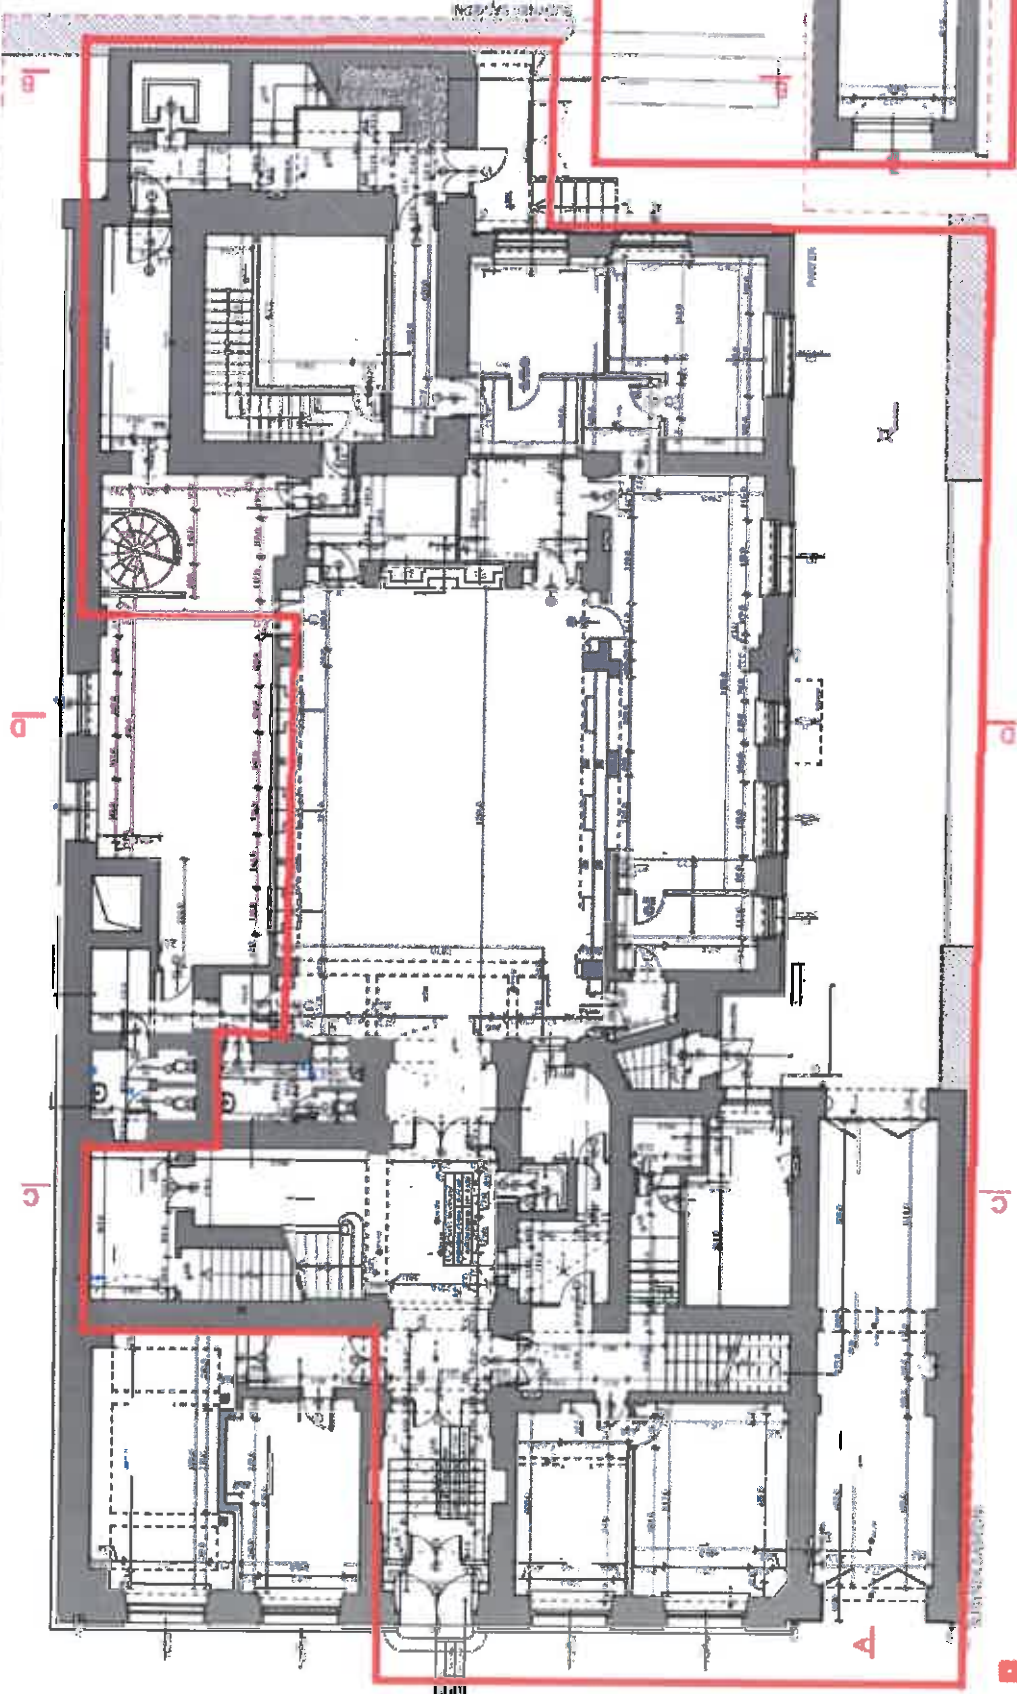


I piano


ESISTENTE VENTILAZIONE

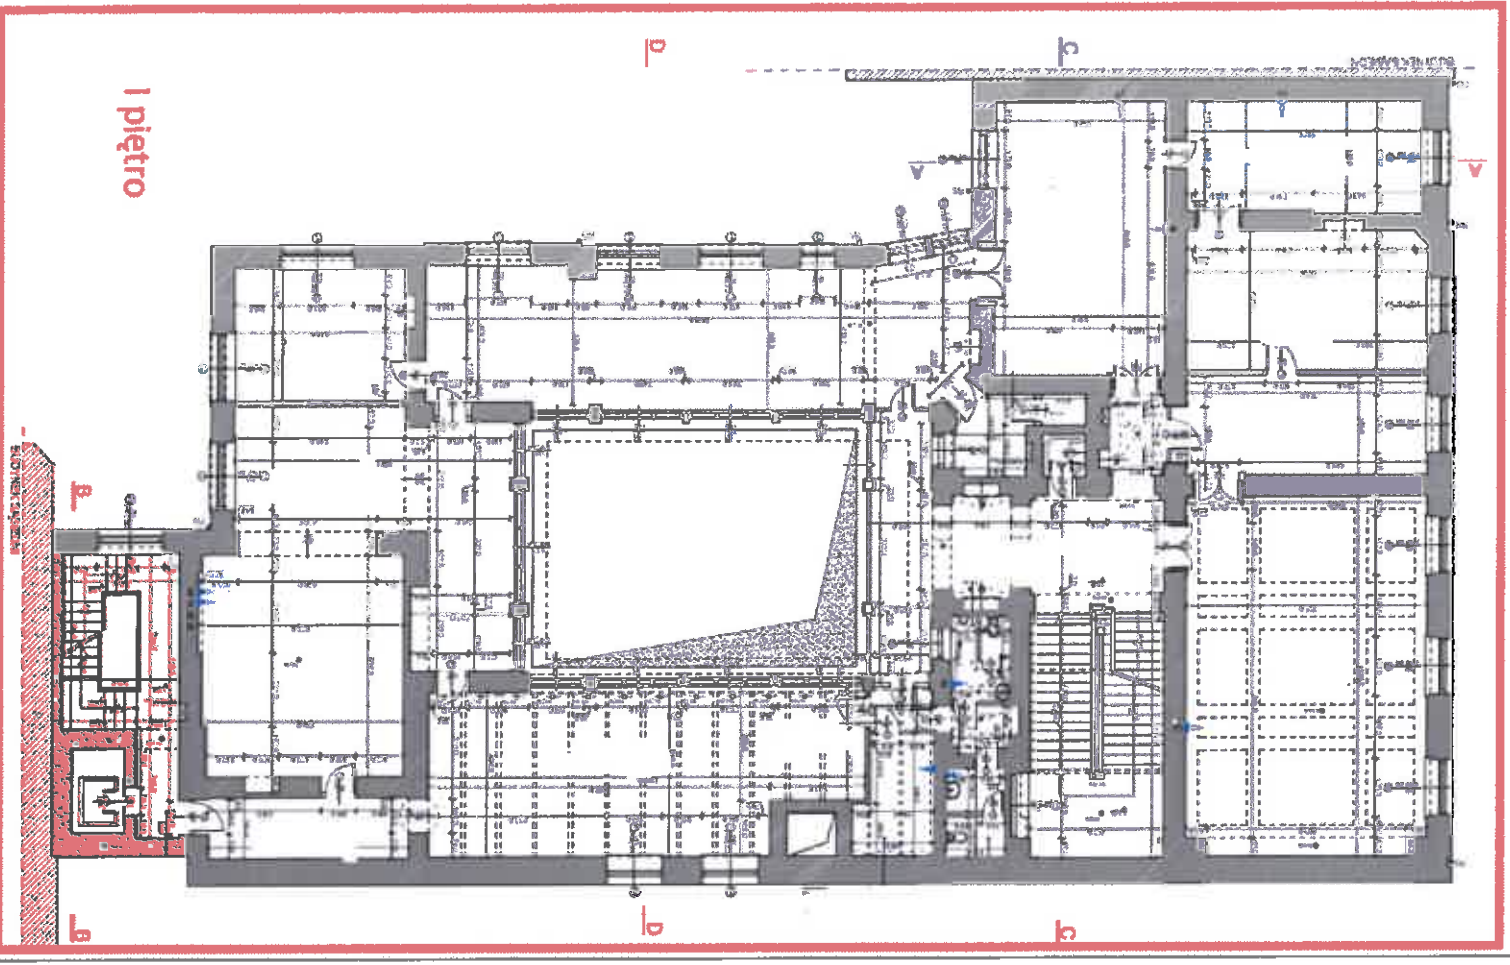

Il piédro

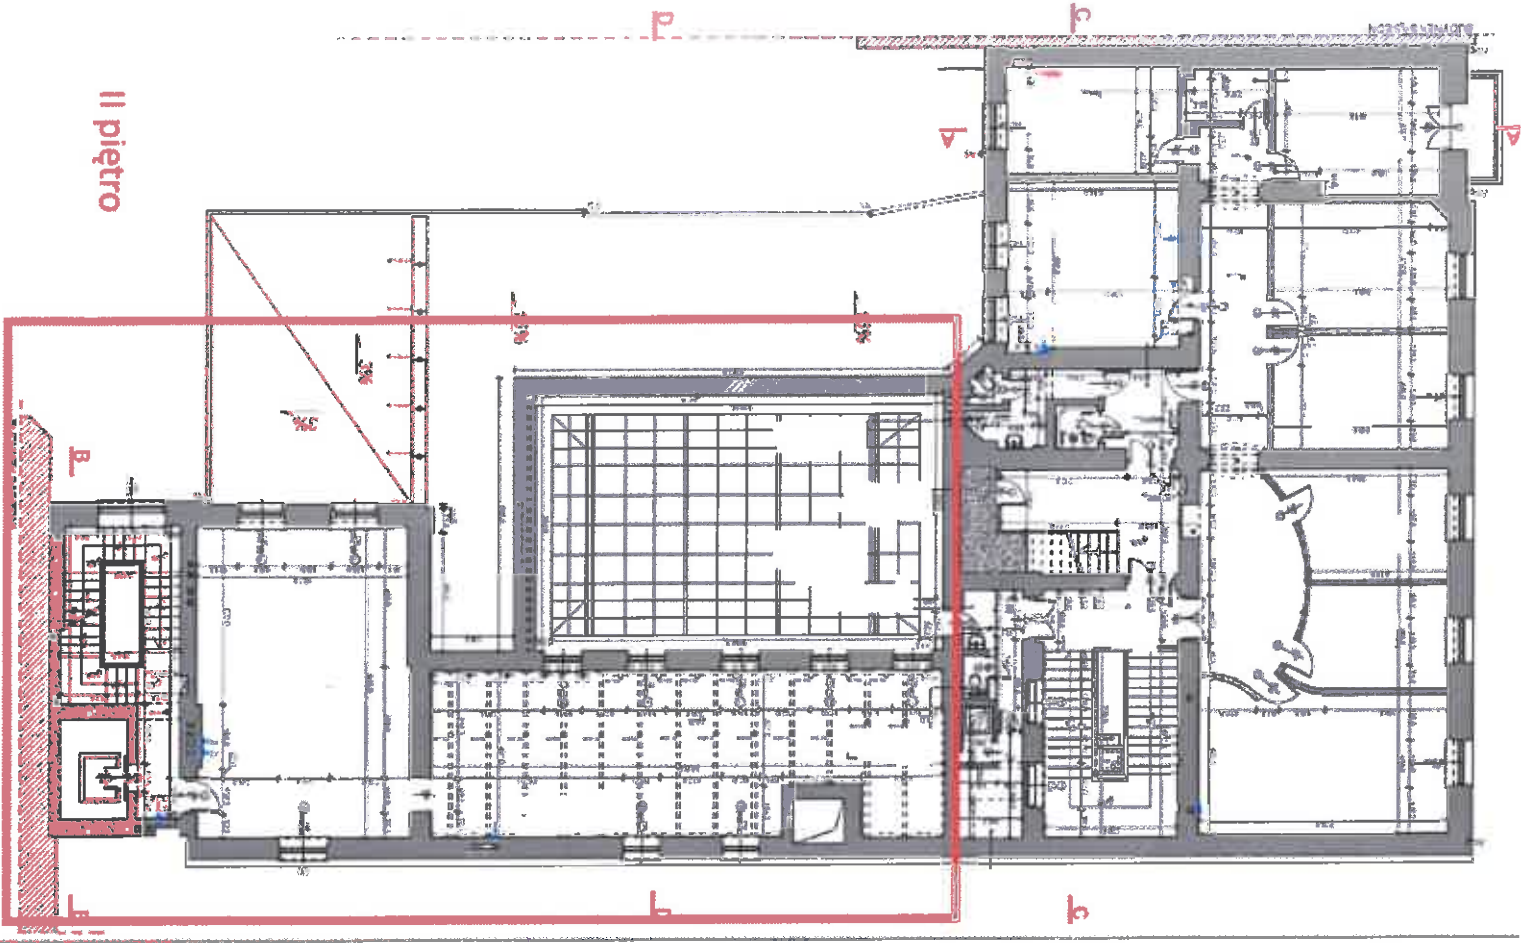

III piédro

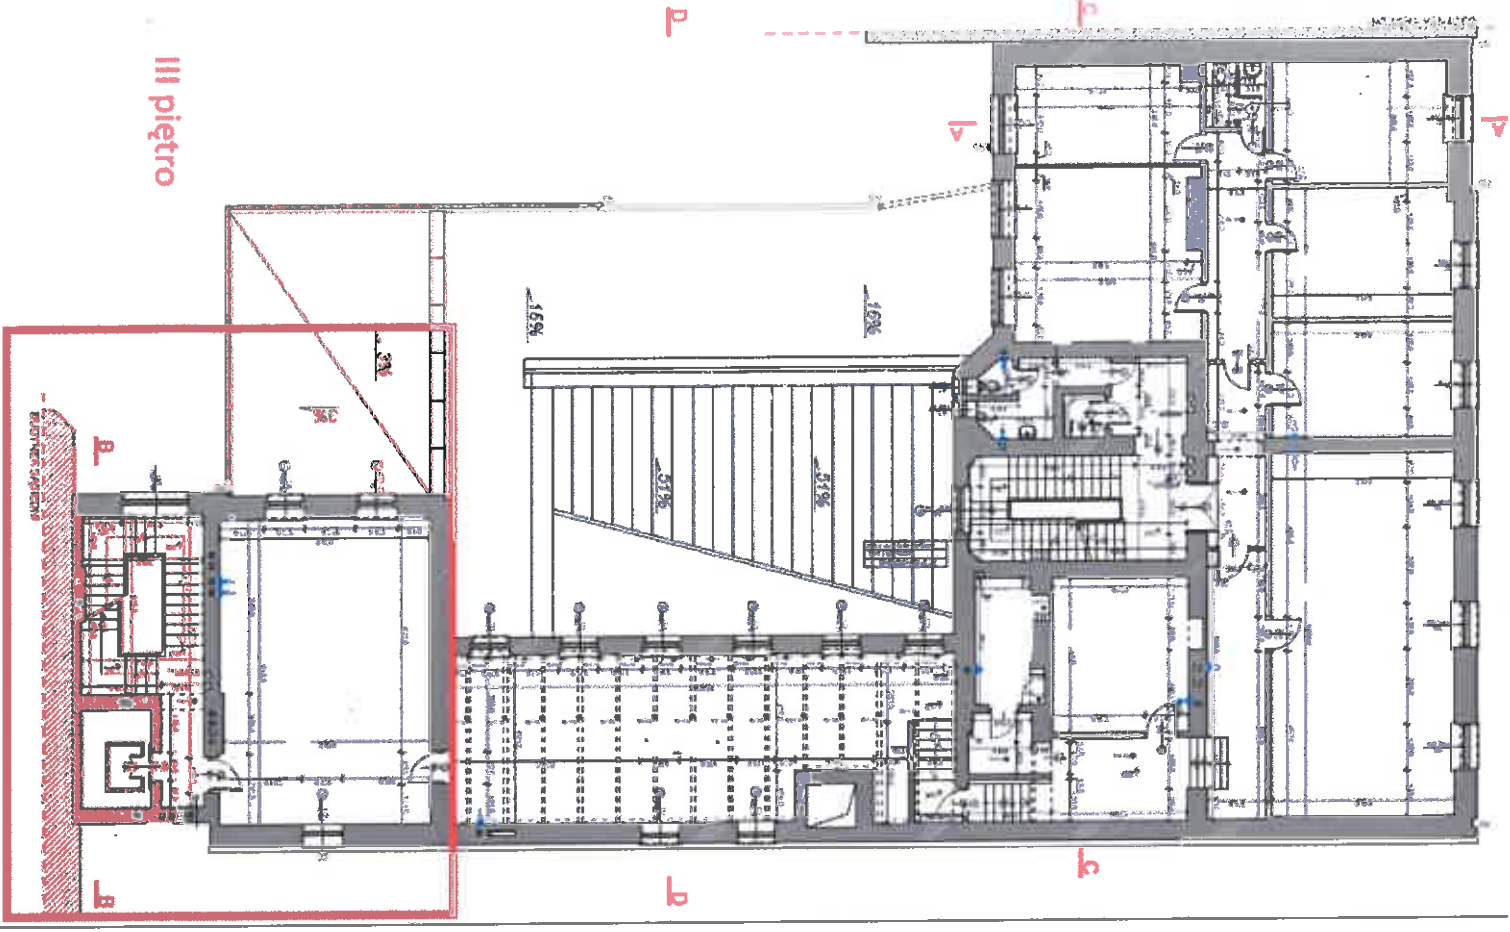

-2 skarbiec

