



Słup 12x12



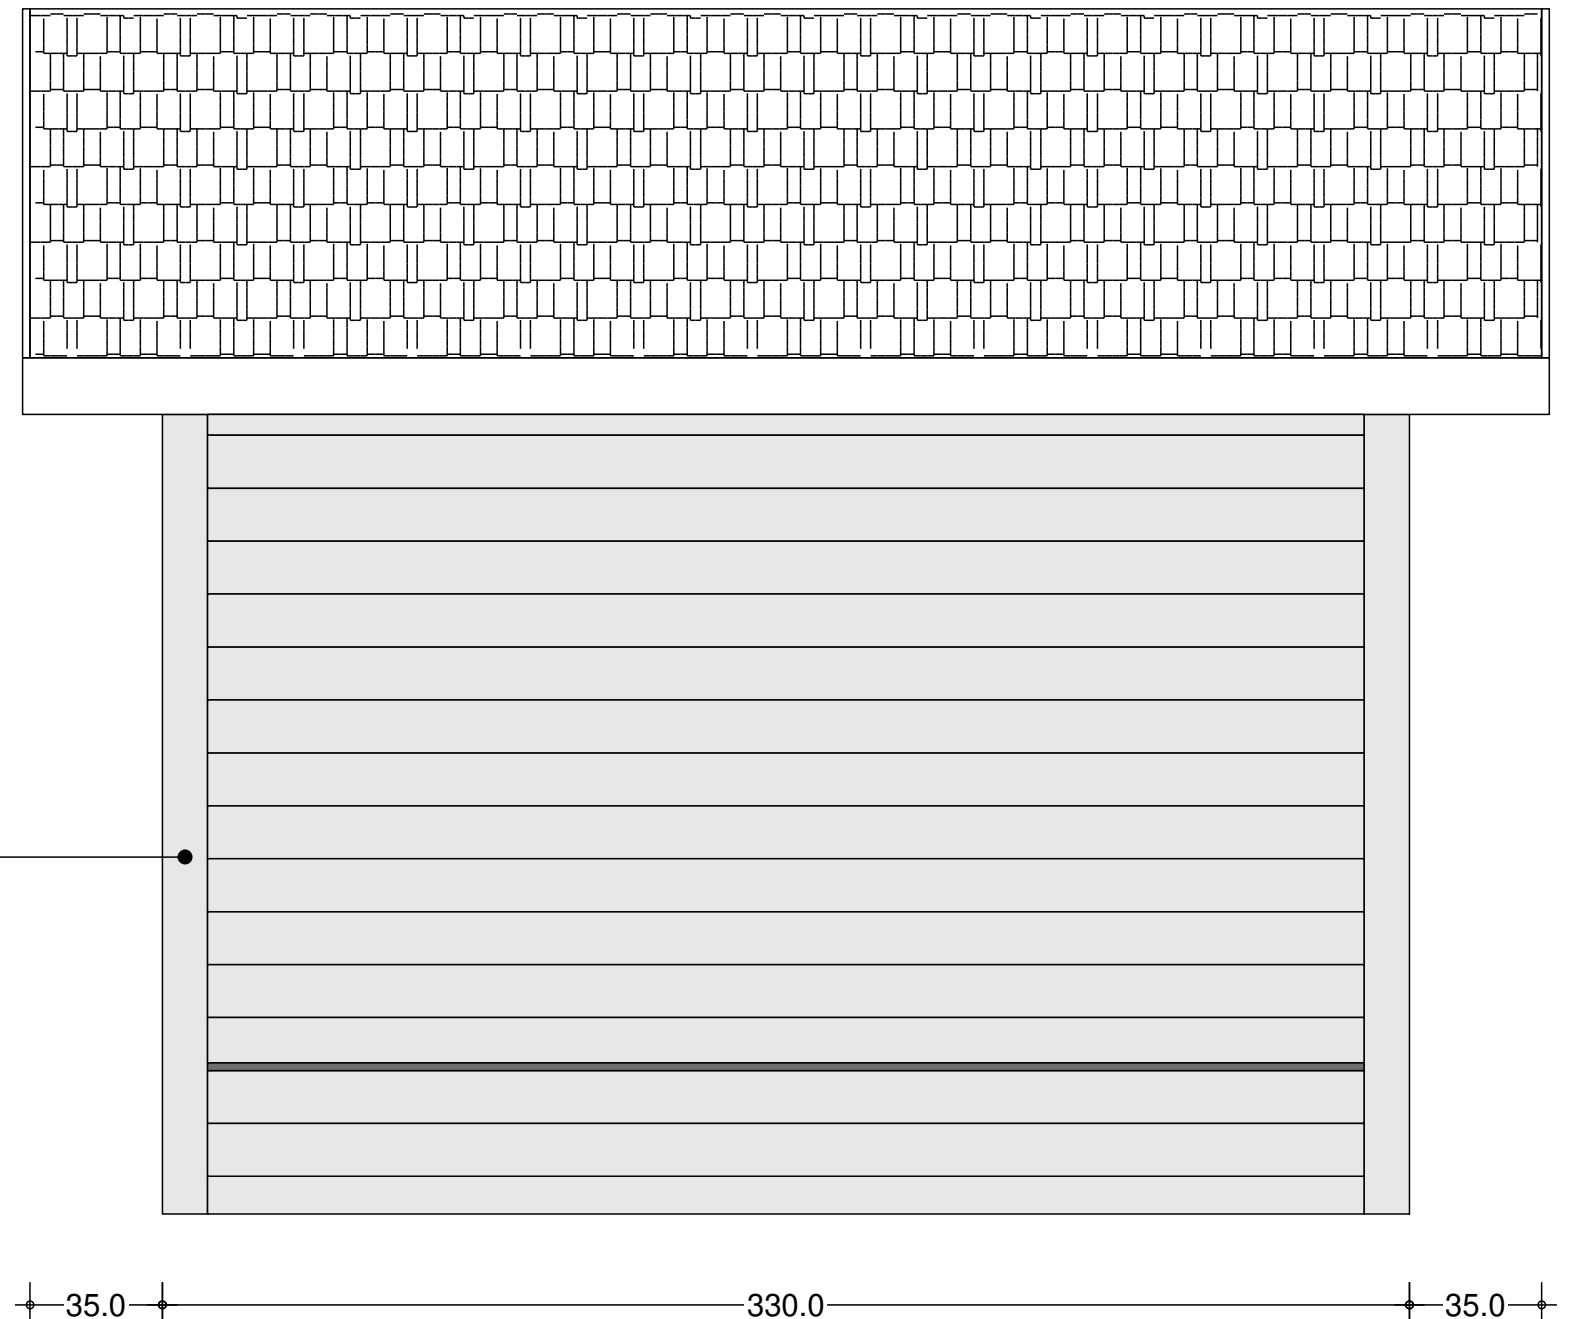

Słup 12x12

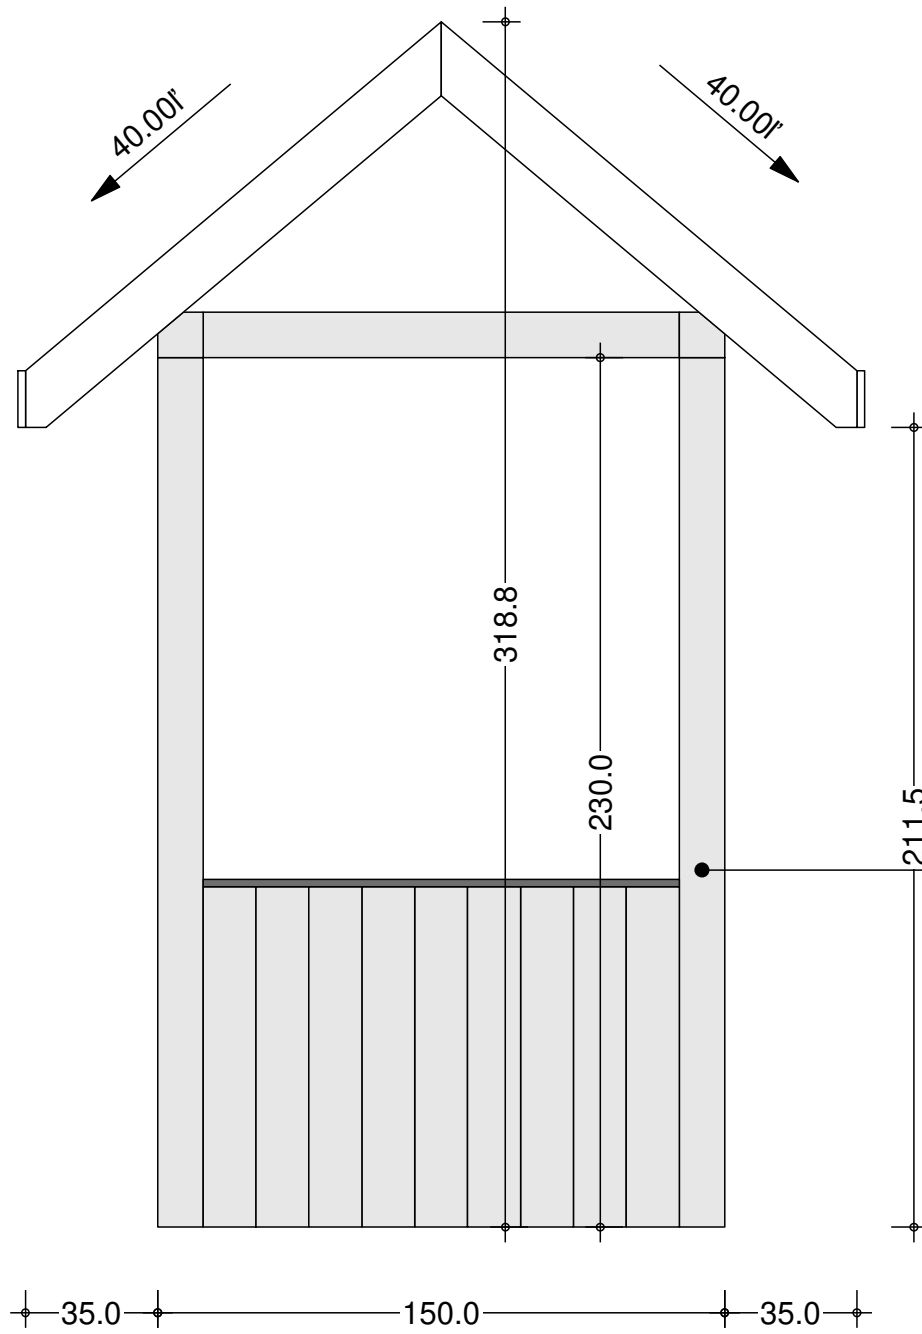