


1p., E.2 - Szkolna 6, Wińsko\_proj

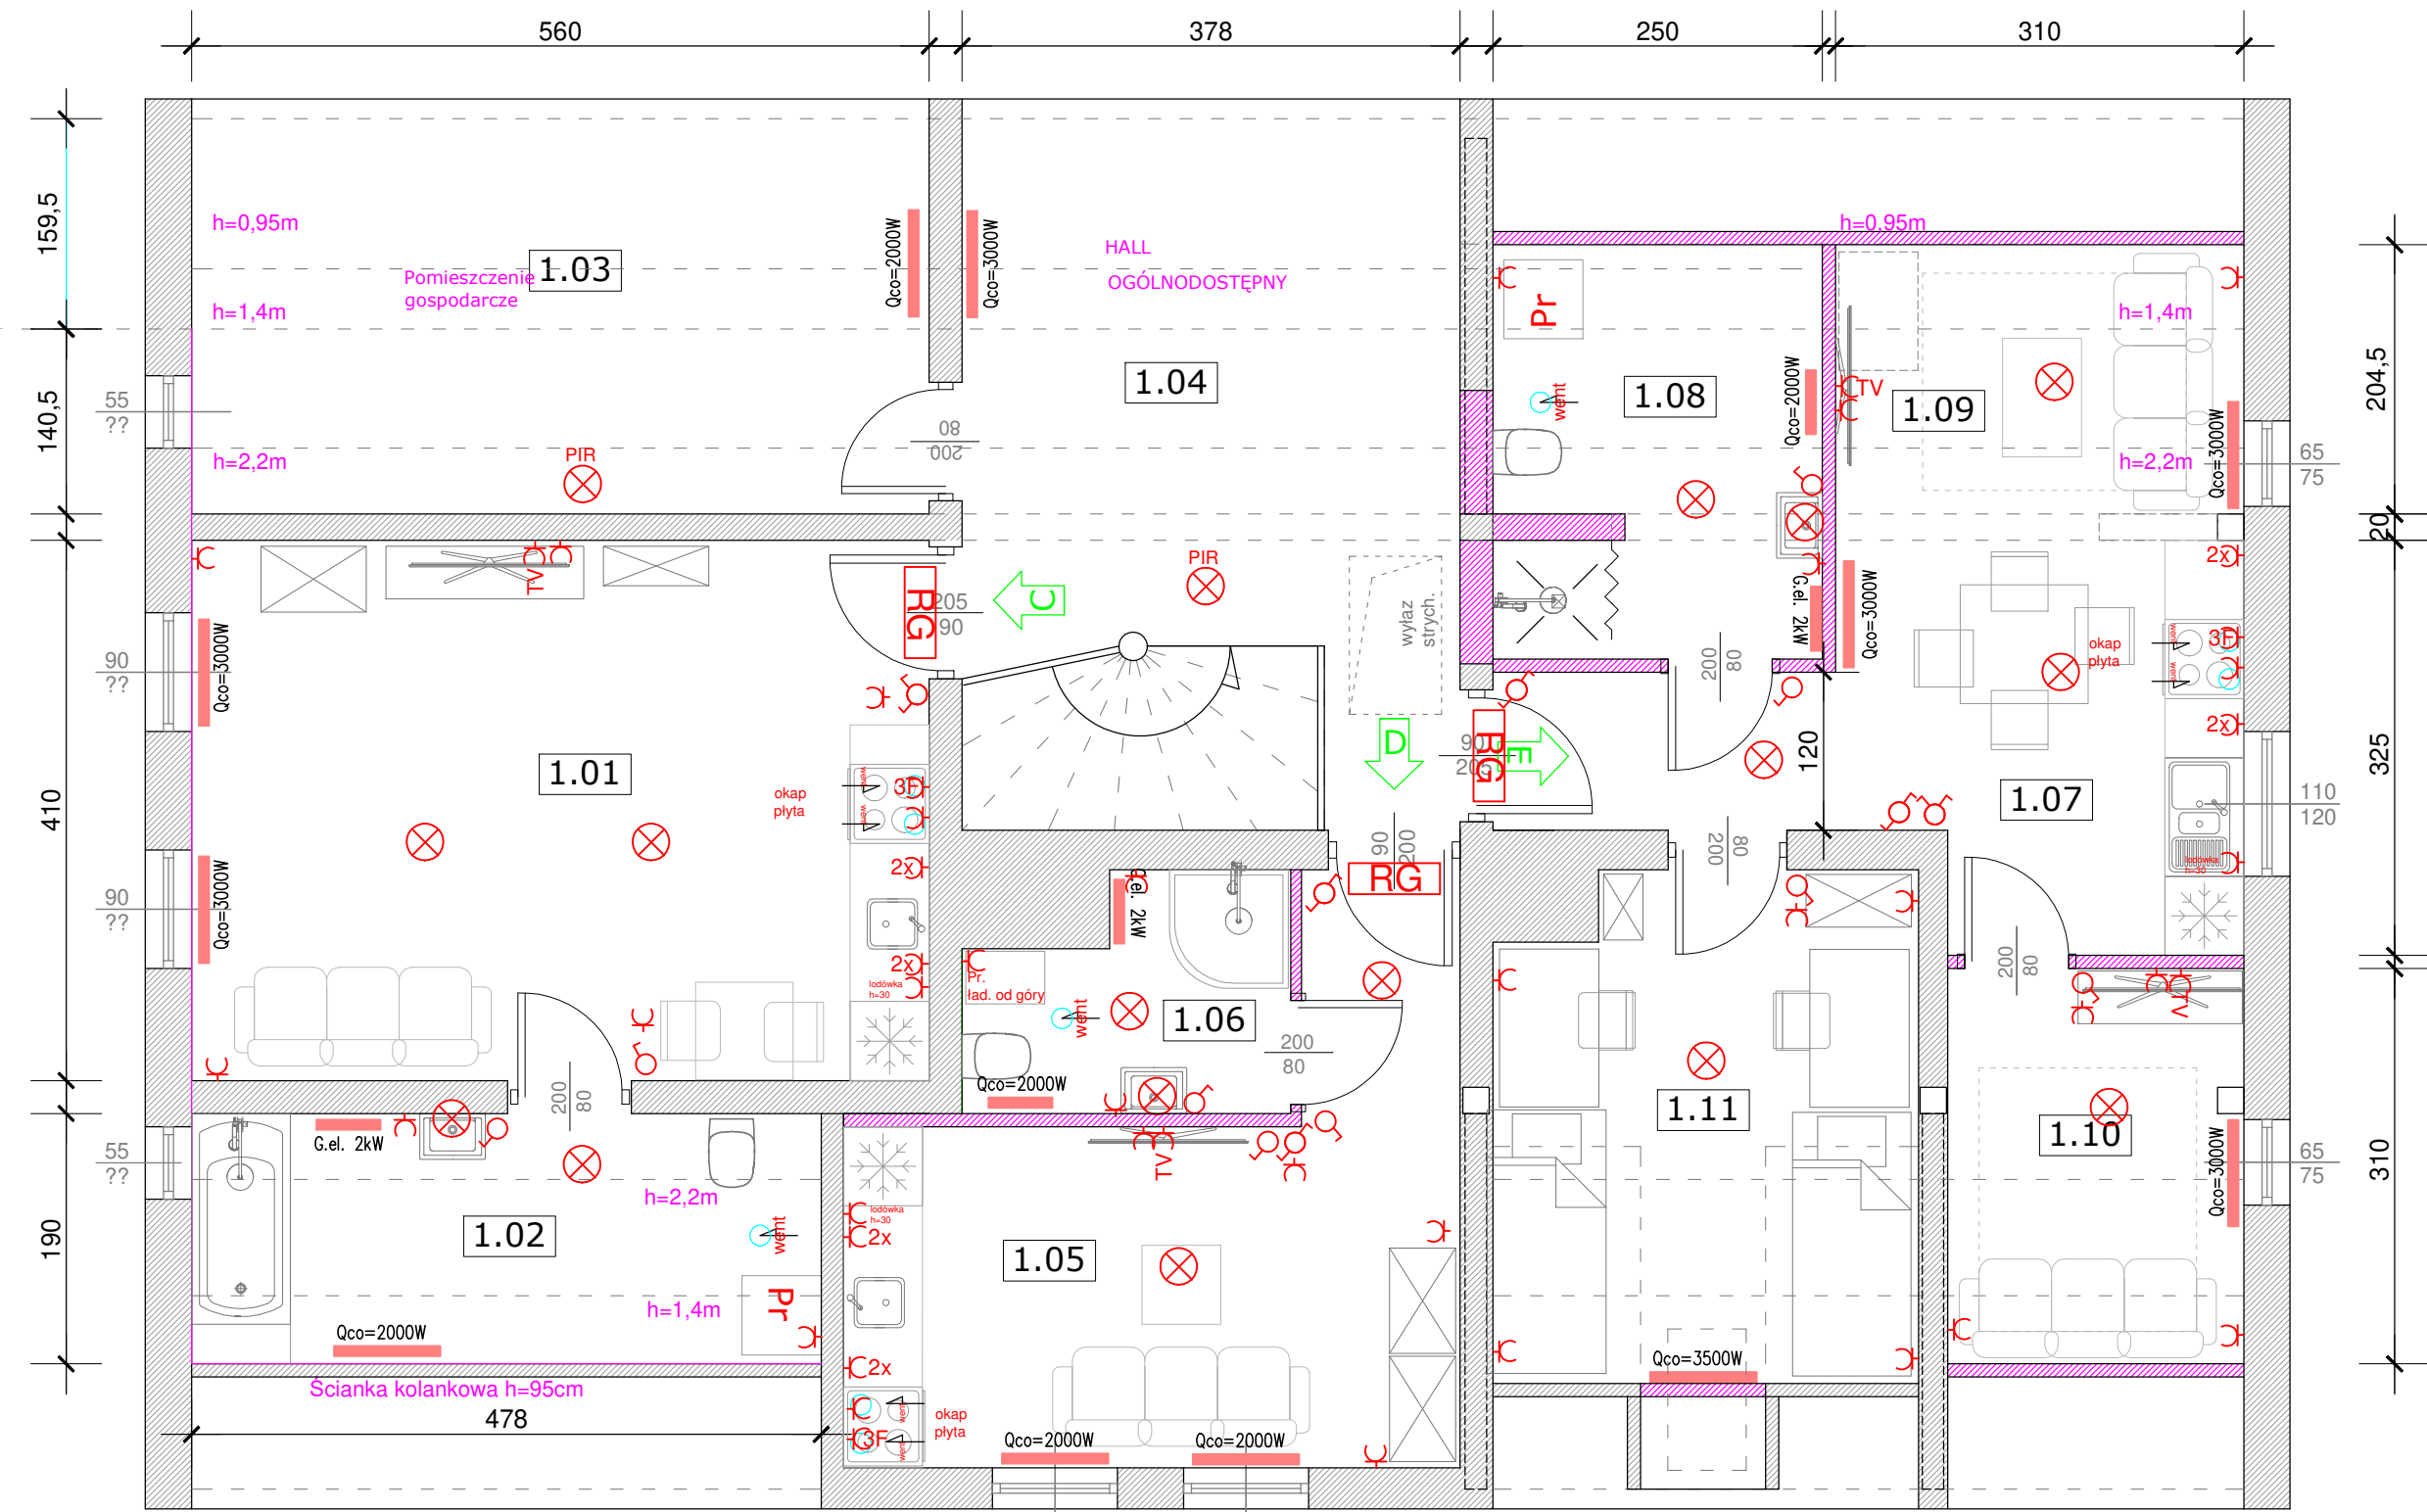

SPIS POMIESZCZEŃ - Wspólne		
1.03	Pom. gospodarcze	3,50 m <sup>2</sup>
1.04	Hall	18,50 m <sup>2</sup>
RAZEM:		21,5 m <sup>2</sup>

SPIS POMIESZCZEŃ - M. C		
1.01	Salon z aneksem kuchennym	23,00 m <sup>2</sup>
1.02	Łazienka	3,50 m <sup>2</sup>
RAZEM:		26,5 m <sup>2</sup>

SPIS POMIESZCZEŃ - M. D		
1.05	Salon z aneksem kuchennym	14,50 m <sup>2</sup>
1.06	Łazienka	4,00 m <sup>2</sup>
RAZEM:		28,50 m <sup>2</sup>

SPIS POMIESZCZEŃ - M. E		
1.07	Kuchnia, jadalnia	12,50 m <sup>2</sup>
1.08	Łazienka	3,70 m <sup>2</sup>
1.09	Pokój 1	3,00 m <sup>2</sup>
1.10	Pokój 2	4,60 m <sup>2</sup>
1.11	Pokój 3	8,60 m <sup>2</sup>
RAZEM:		32,40 m <sup>2</sup>