



PRZEKROJE POPRZECZNE
SKALA 1:200/200


Pik = 0+640,00
Skala 1:200/200

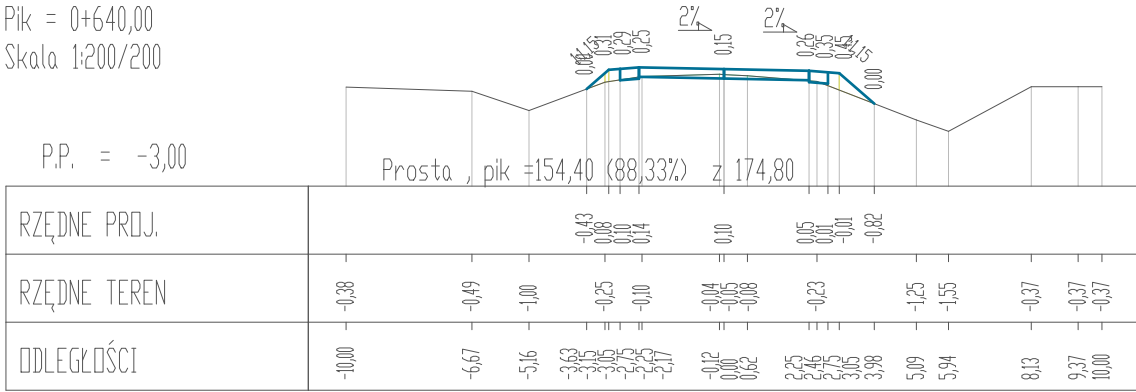


Pik = 0+650,00
Skala 1:200/200

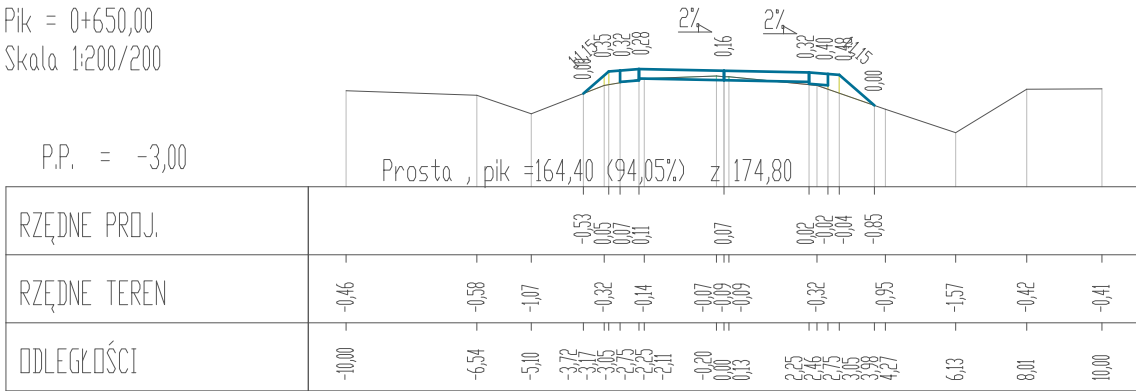


Pik = 0+660,00
Skala 1:200/200

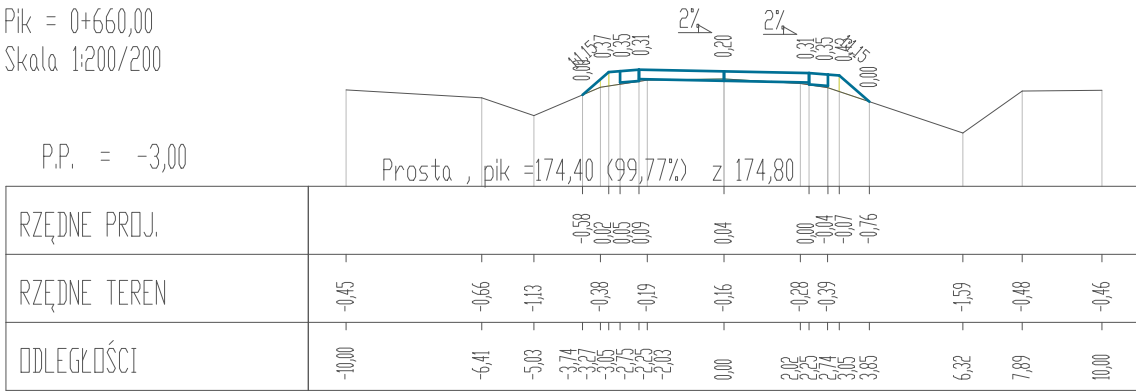


Pik = 0+670,00
Skala 1:200/200

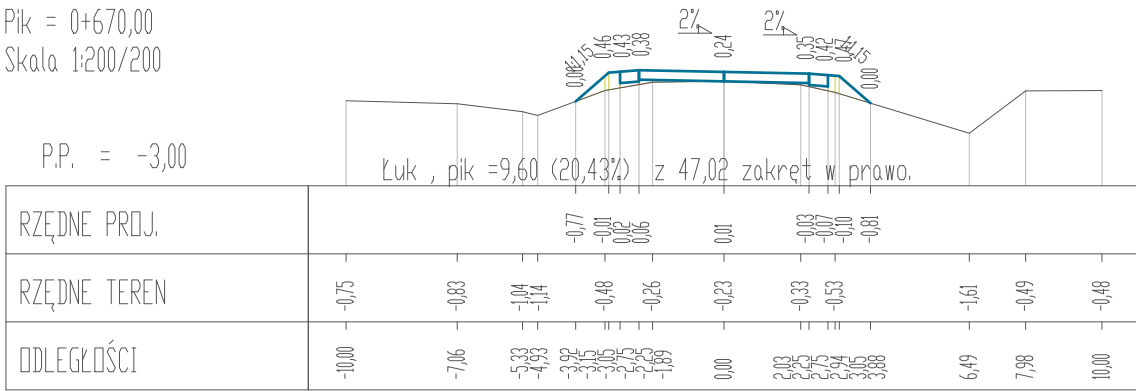


Pik = 0+680,00
Skala 1:200/200

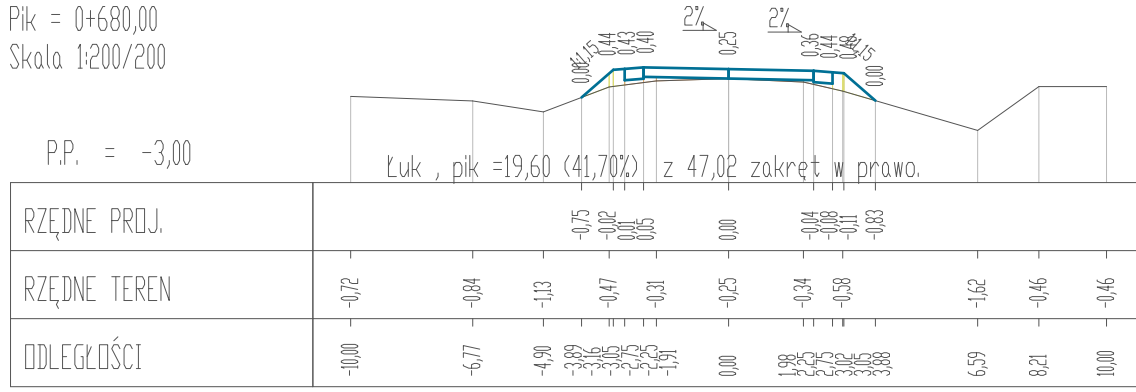


Pik = 0+690,00
Skala 1:200/200

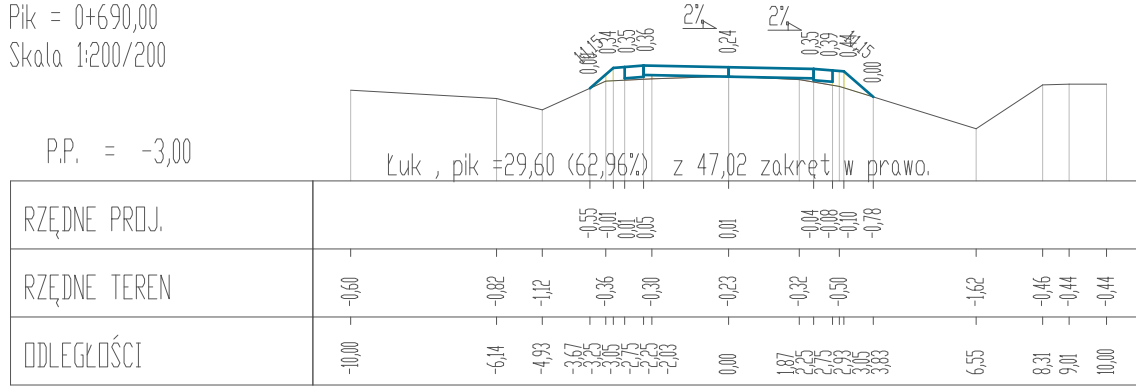


Pik = 0+700,00
Skala 1:200/200

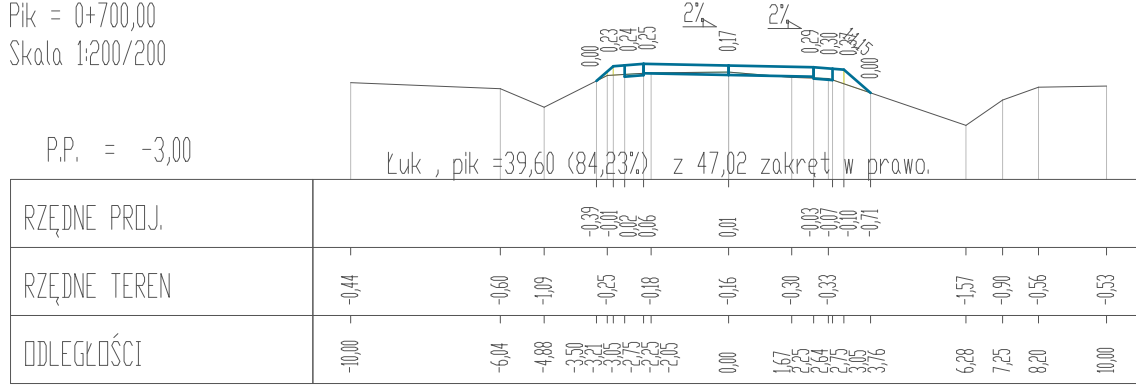


Pik = 0+710,00
Skala 1:200/200

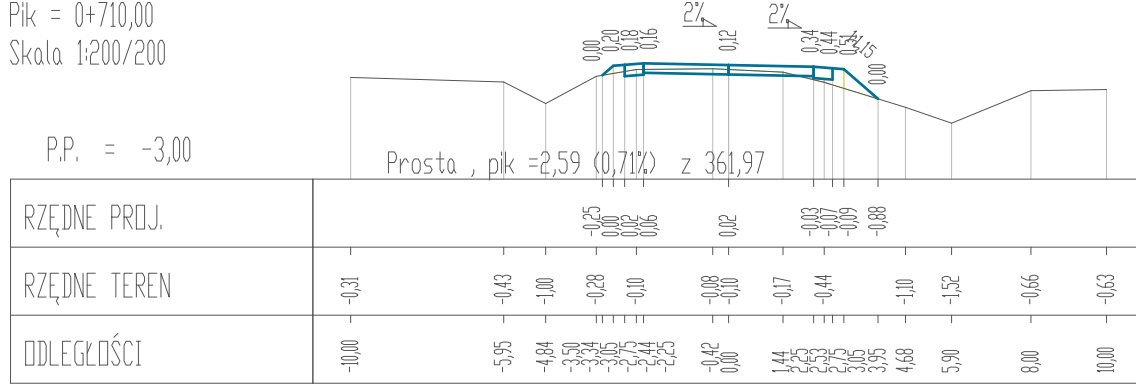


Pik = 0+720,00
Skala 1:200/200

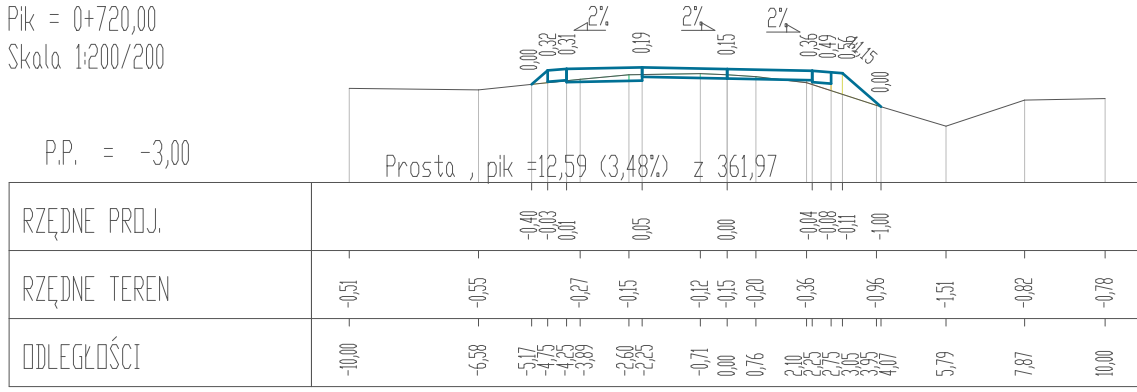


Pik = 0+730,00
Skala 1:200/200

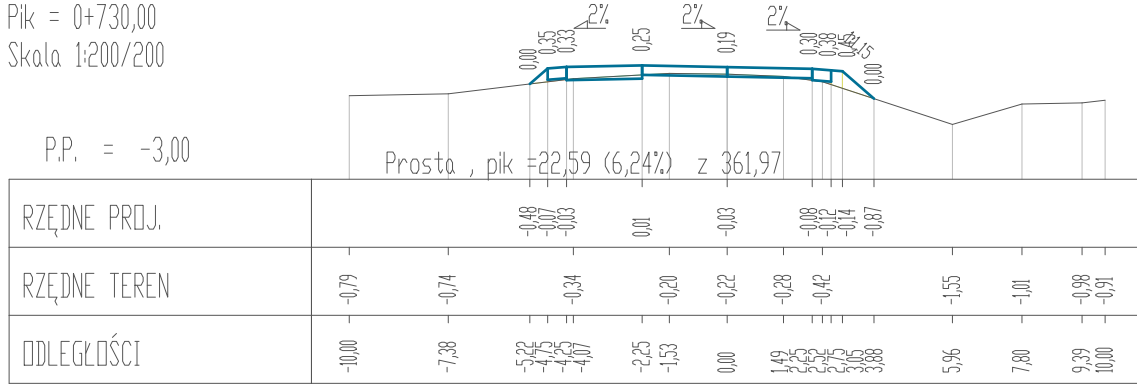


Pik = 0+740,00
Skala 1:200/200

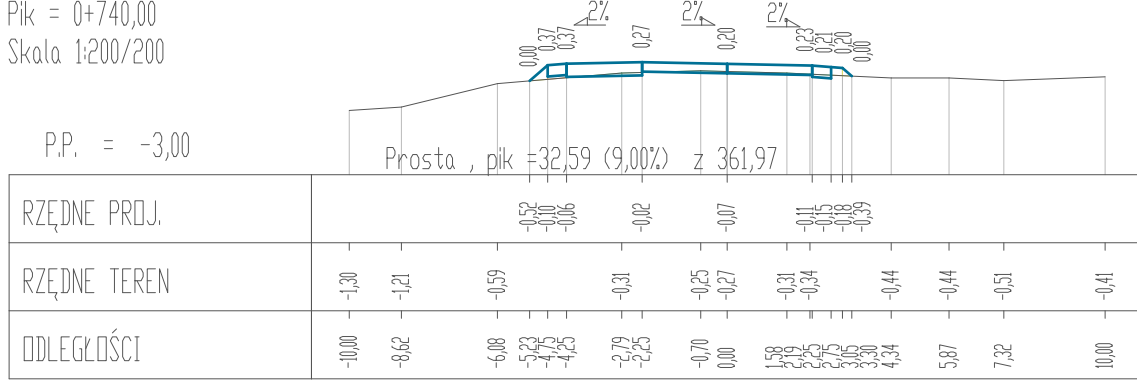


Pik = 0+750,00
Skala 1:200/200

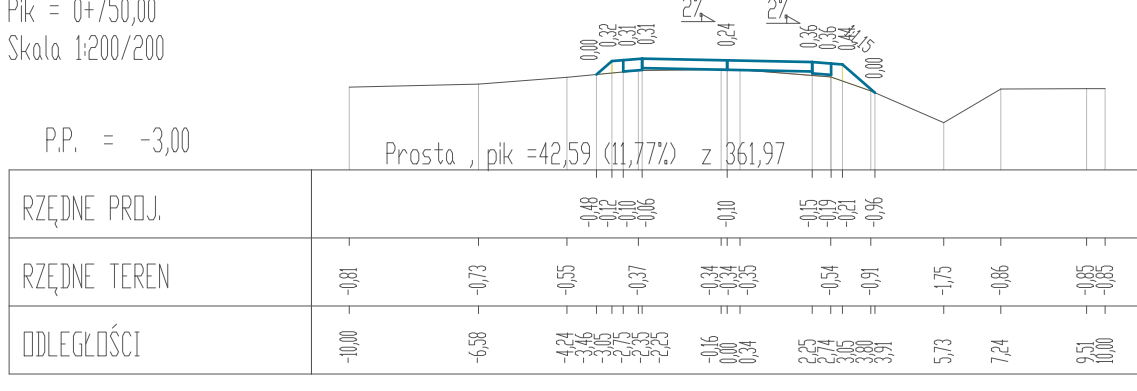


Pik = 0+760,00
Skala 1:200/200

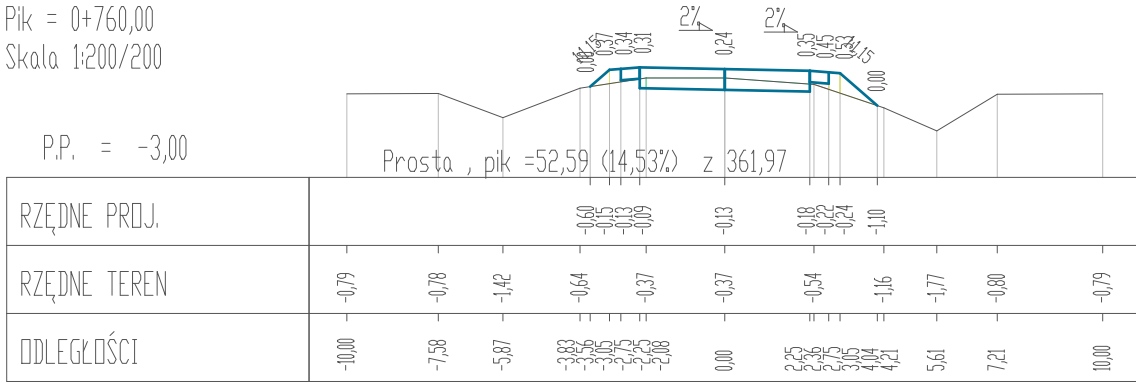

Pik = 0+770,00
Skala 1:200/200

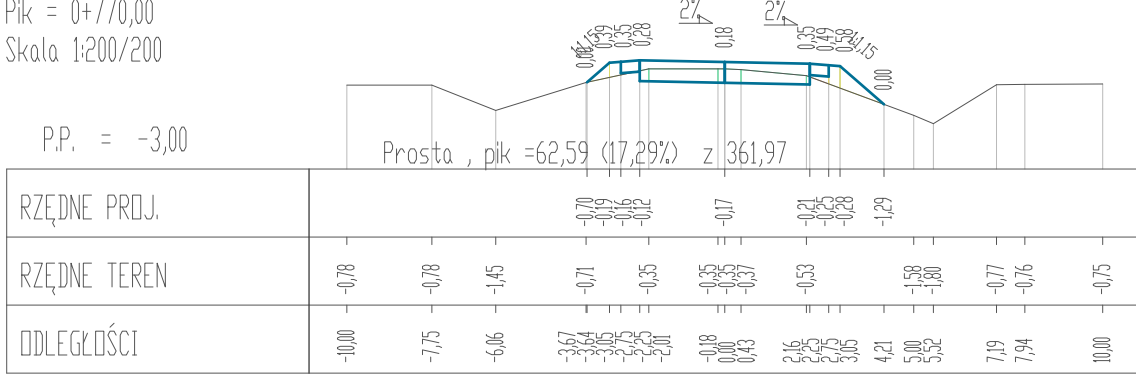

Pik = 0+780,00
Skala 1:200/200

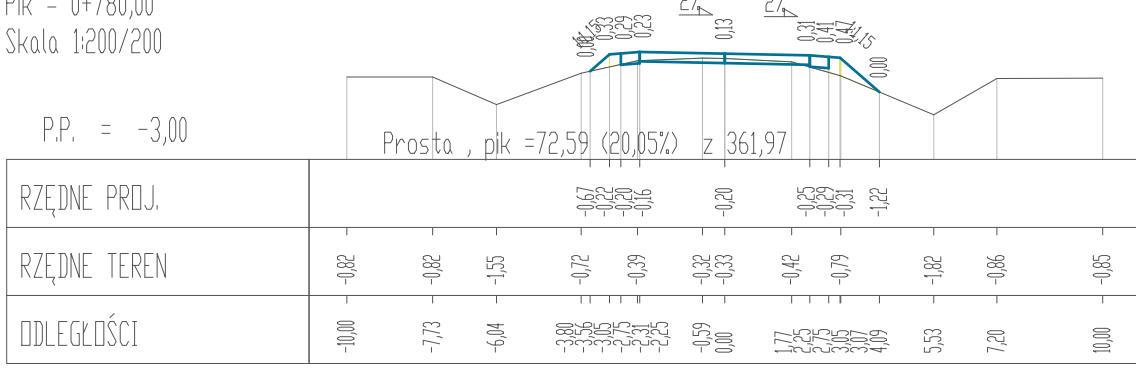

Pik = 0+790,00
Skala 1:200/200

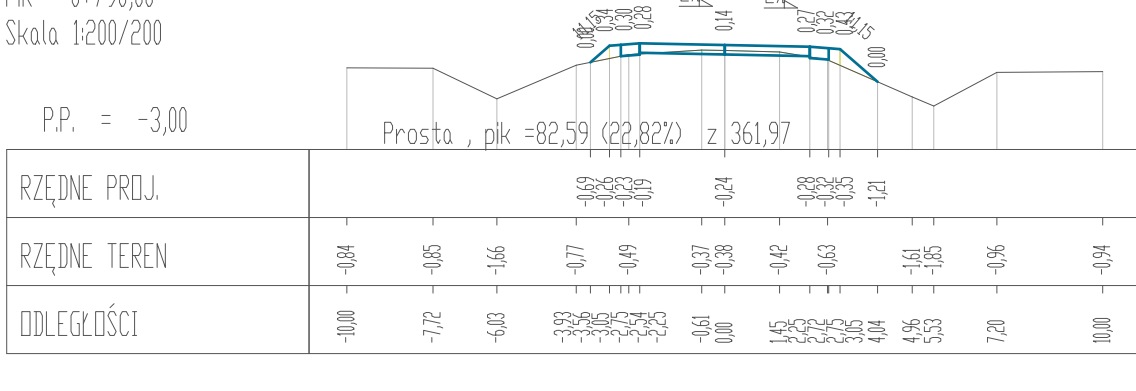


Table with project details including: OIB WOJTANOWSKI, OBSŁUGA INWESTYCJI BUDOWLANYCH, Projekt Techniczny, Remont nawierzchni odcinka drogi gminnej Nr 101030 N, Gmina Elbląg, ul. Browarna 85, and a signature block for the project team.