


ZAŁĄCZNIK NR 5 DO OPZ - KONCEPCJA - NOWA ARANŻACJA POMIESZCZENIA 7

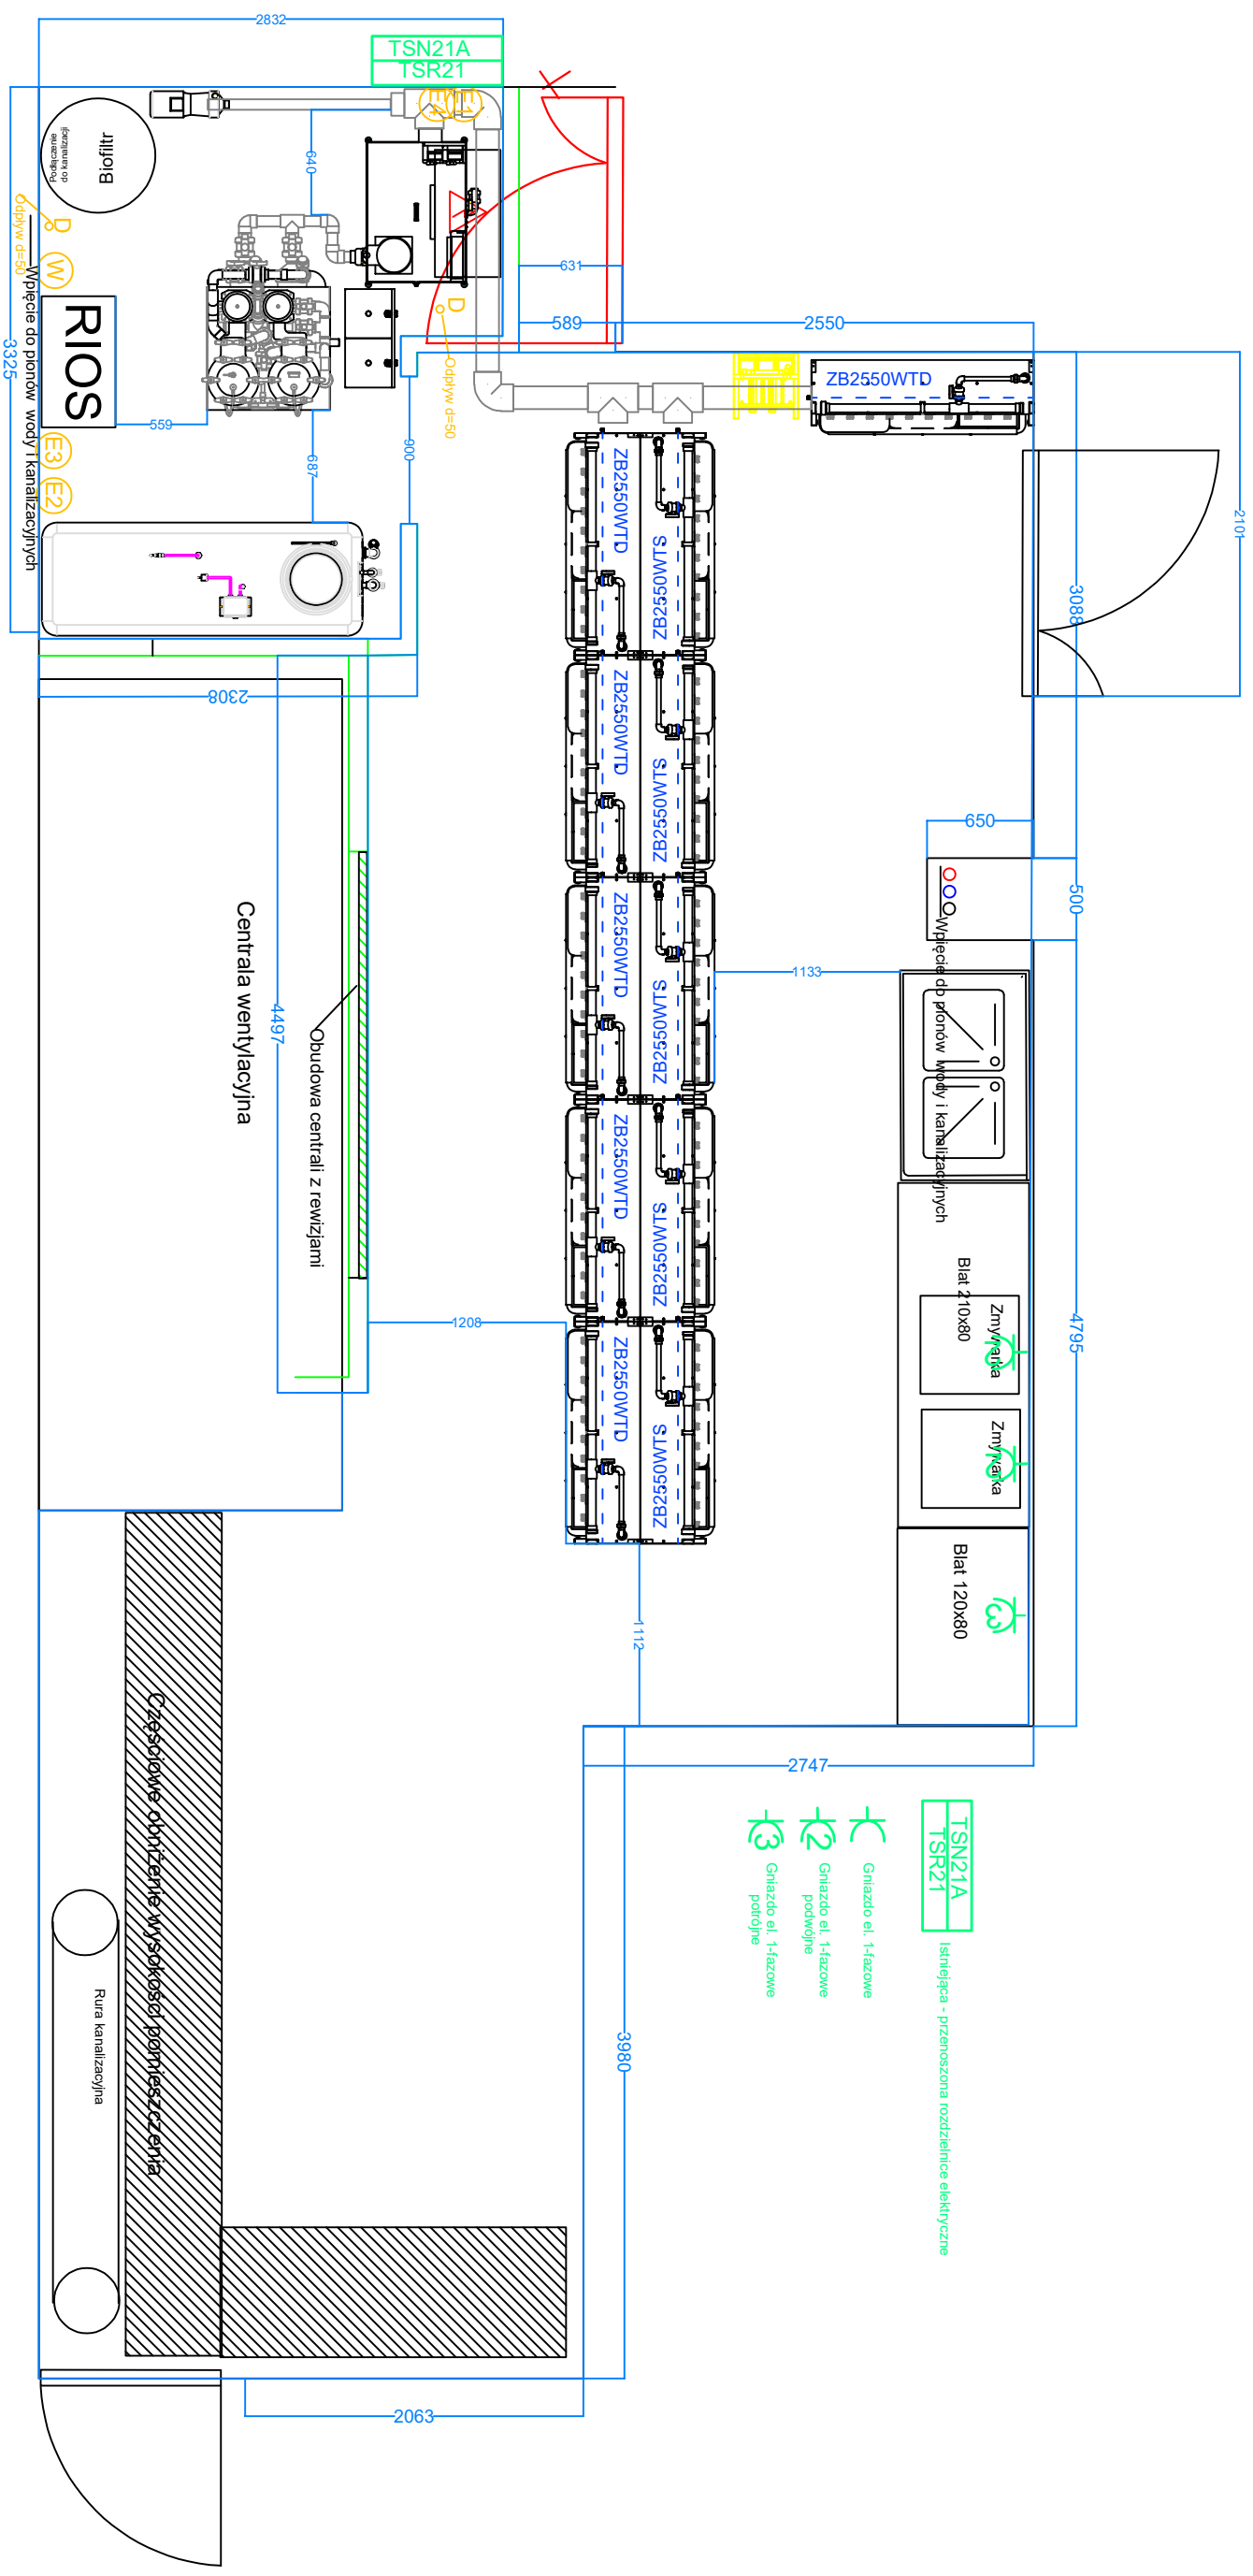

E2 - 230V - 50Hz SINGLE PHASE, 15A OUTLET; GFCI TYPE (AC) = 30mA (in conjunction with an earth resistance in accordance to the IEC60479; REQUESTED HEIGHT FROM FLOOR: 190cm

E2 - Electrical connection for RIOS

W - water supply for RIOS

D - floor drain min 50 mm diameter; SIZED FOR A FLOW RATE OF MAXIMUM 250 L/MINUTE

E4 - Electrical supply for biofilter 230V - 50Hz SINGLE PHASE