




Pik = 3+100,00  
Skala 1:100/100  
Nr PP = 31

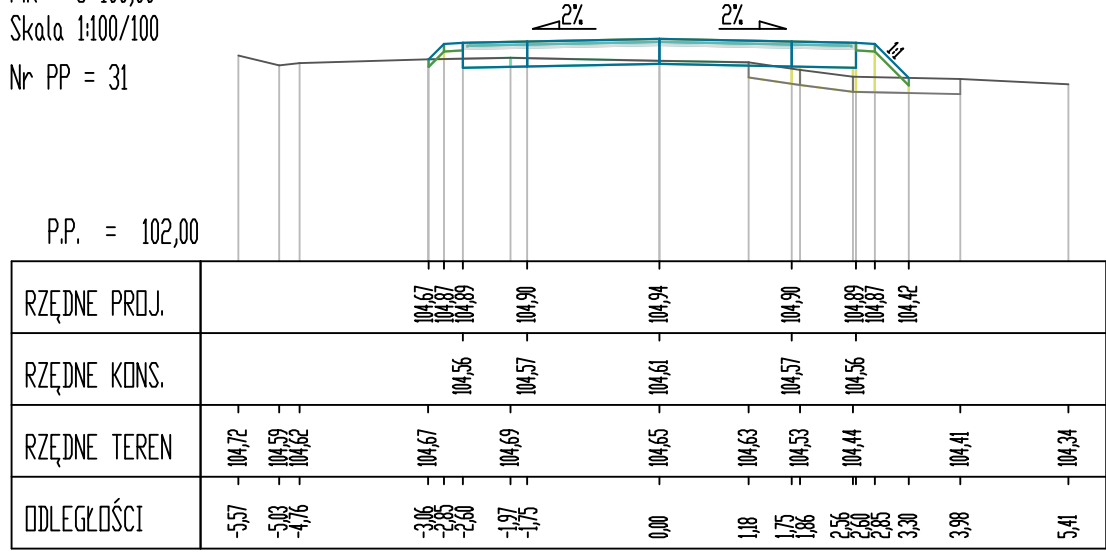


Pik = 3+125,00  
Skala 1:100/100  
Nr PP = 32

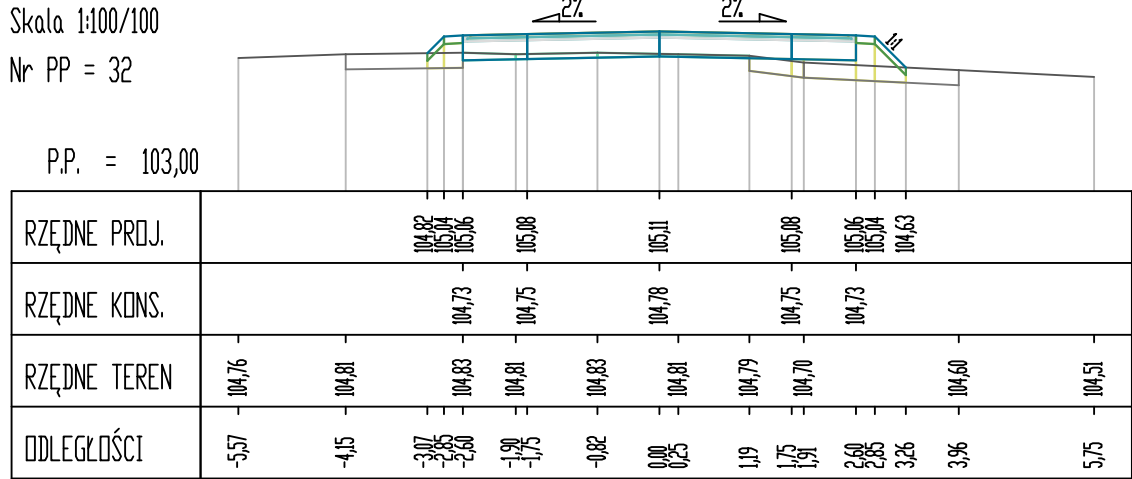


Pik = 3+150,00  
Skala 1:100/100  
Nr PP = 33

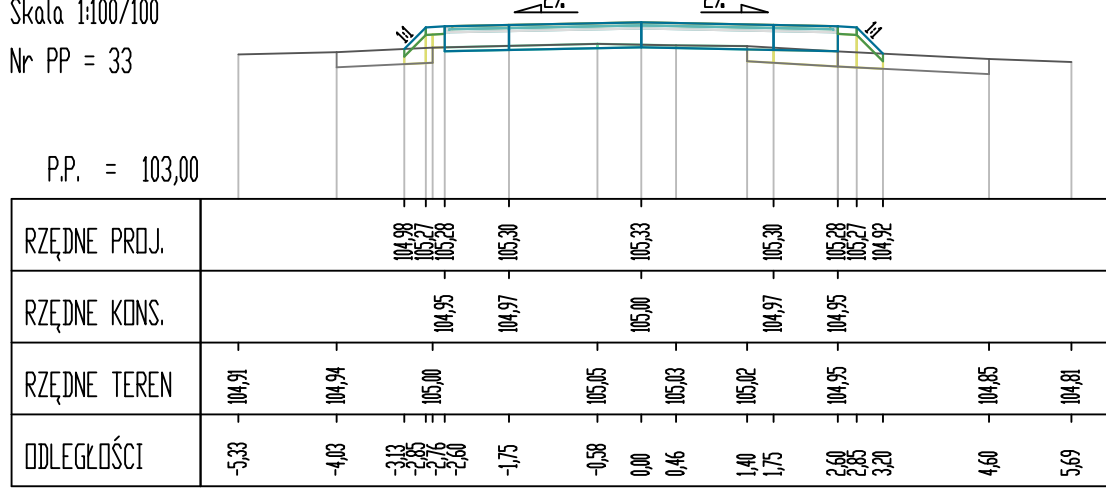


Pik = 3+175,00  
Skala 1:100/100  
Nr PP = 34

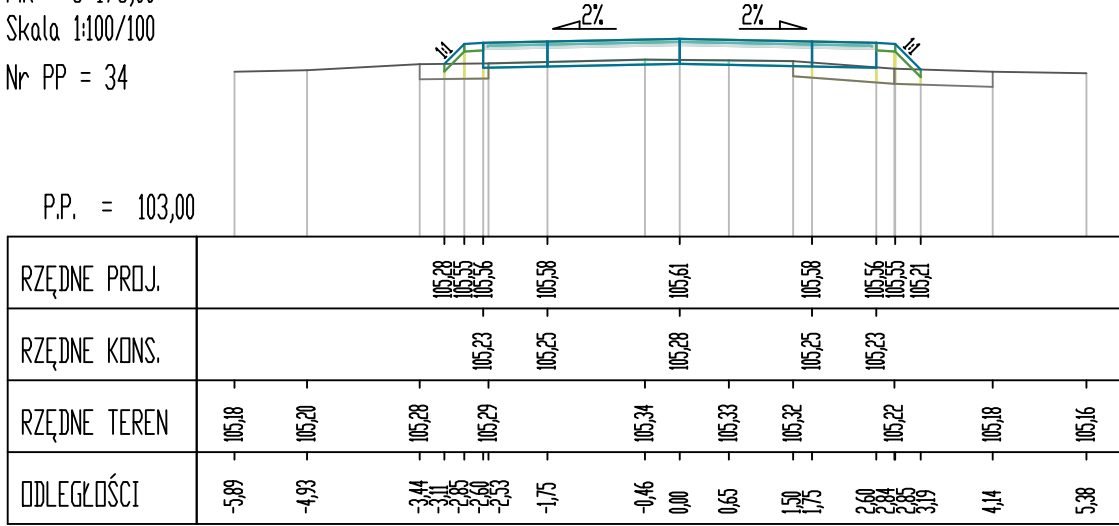


Pik = 3+200,00  
Skala 1:100/100  
Nr PP = 35

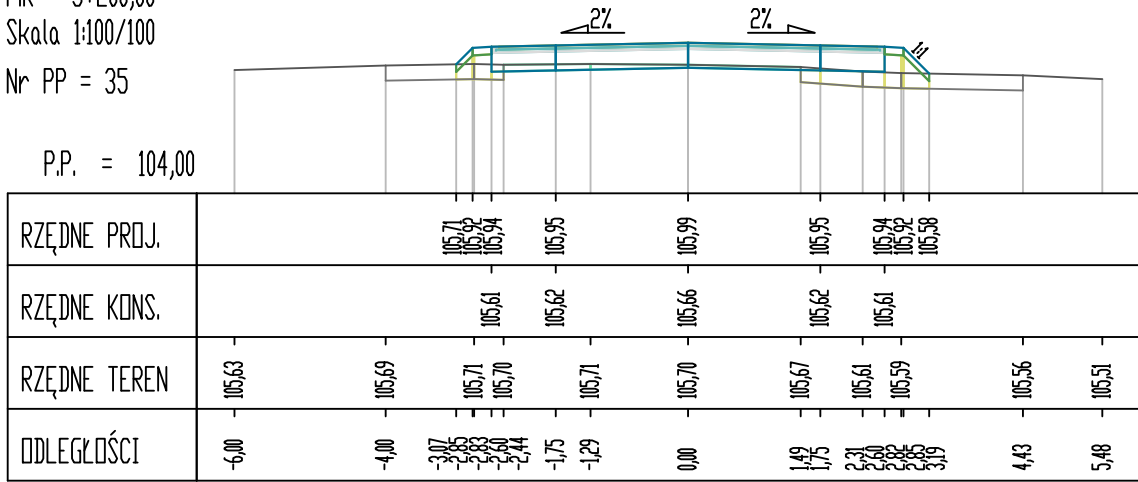


Pik = 3+225,00  
Skala 1:100/100  
Nr PP = 36

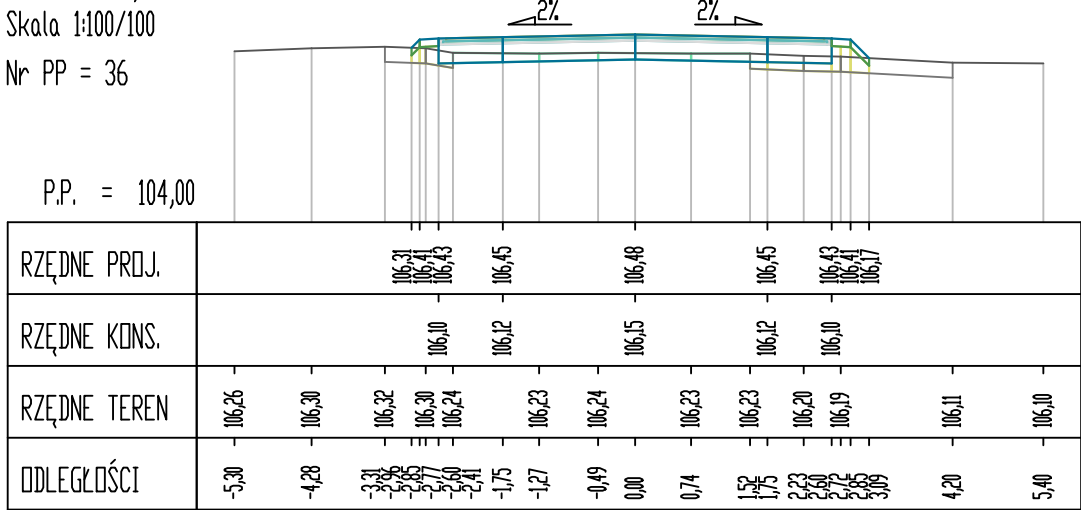


Pik = 3+250,00  
Skala 1:100/100  
Nr PP = 37

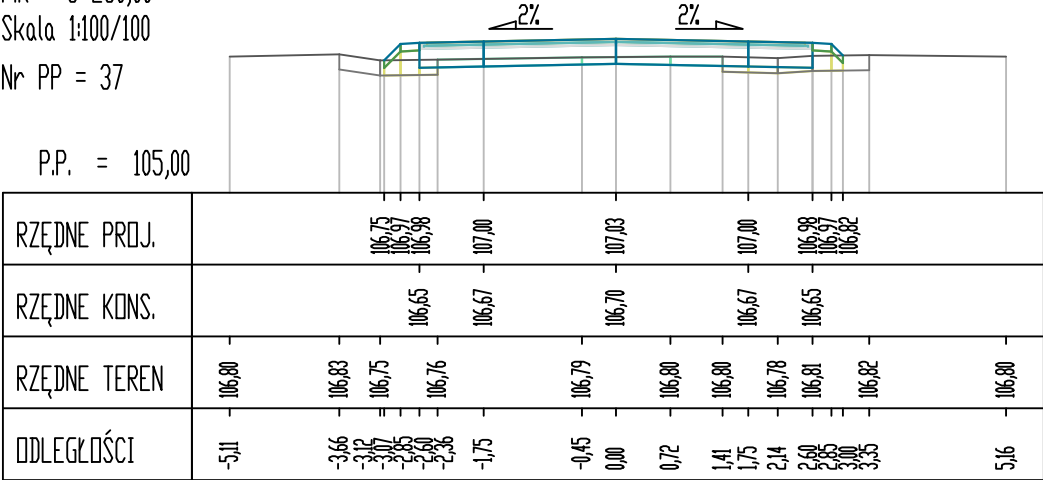


Pik = 3+275,00  
Skala 1:100/100  
Nr PP = 38

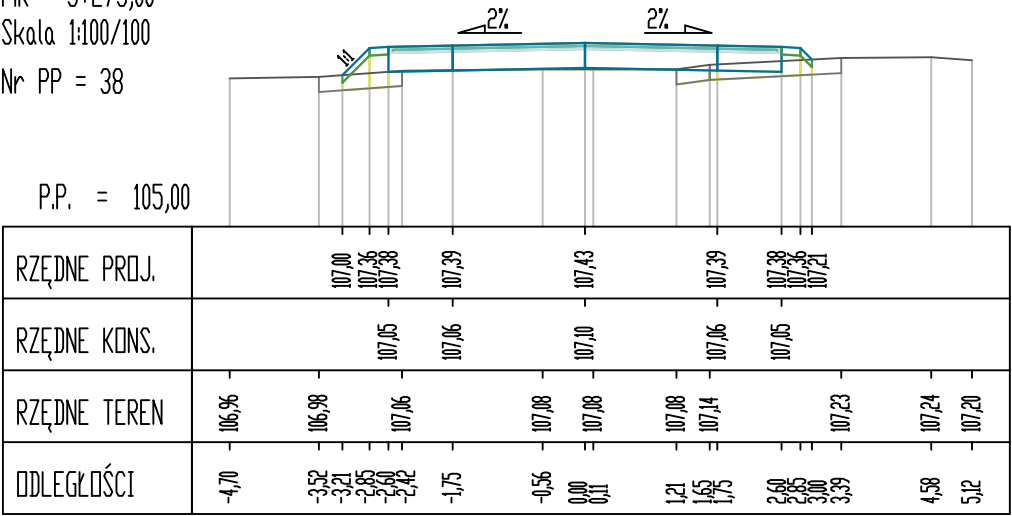


Pik = 3+300,00  
Skala 1:100/100  
Nr PP = 39

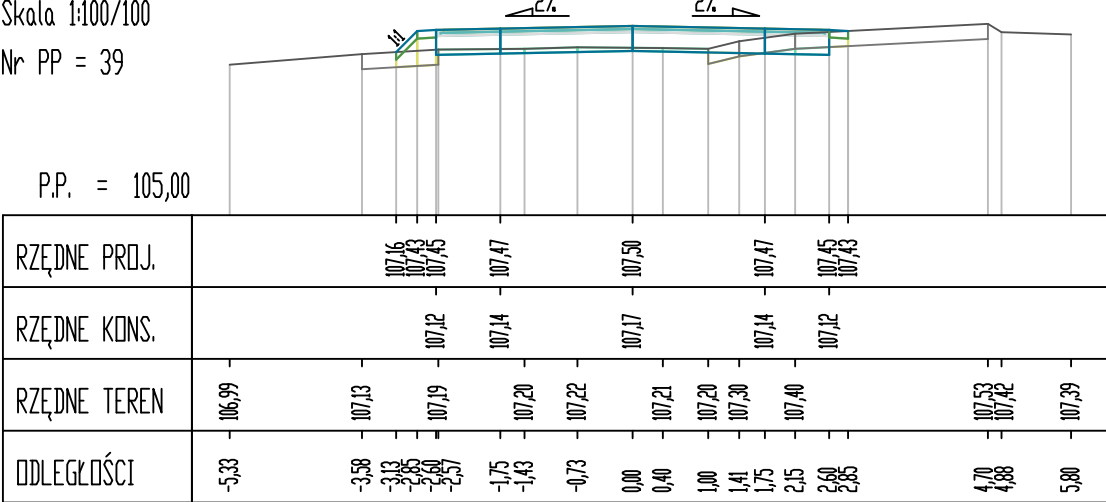


Pik = 3+325,00  
Skala 1:100/100  
Nr PP = 40

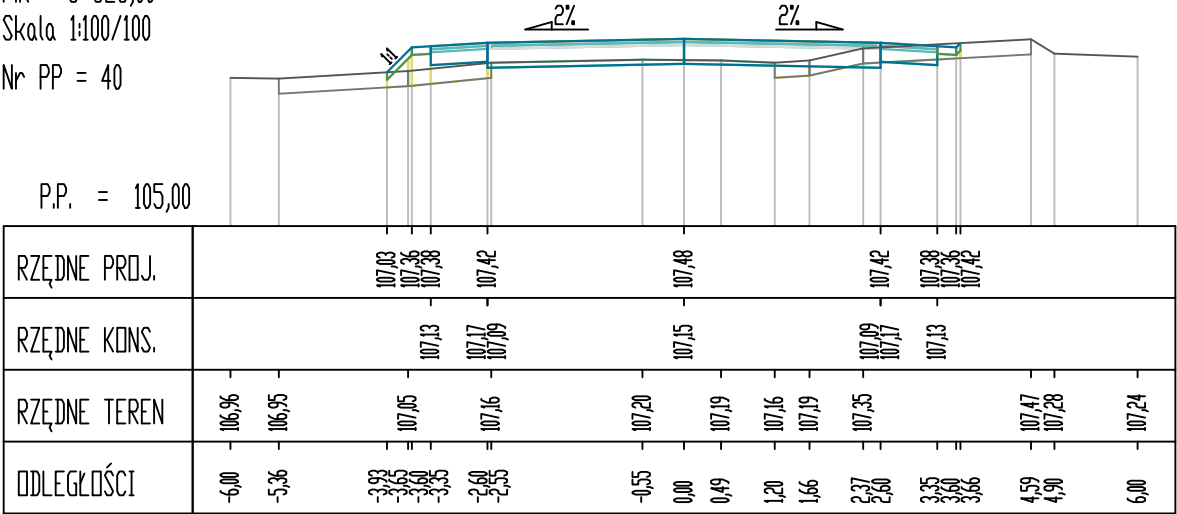

Pik = 3+350,00  
Skala 1:100/100  
Nr PP = 41

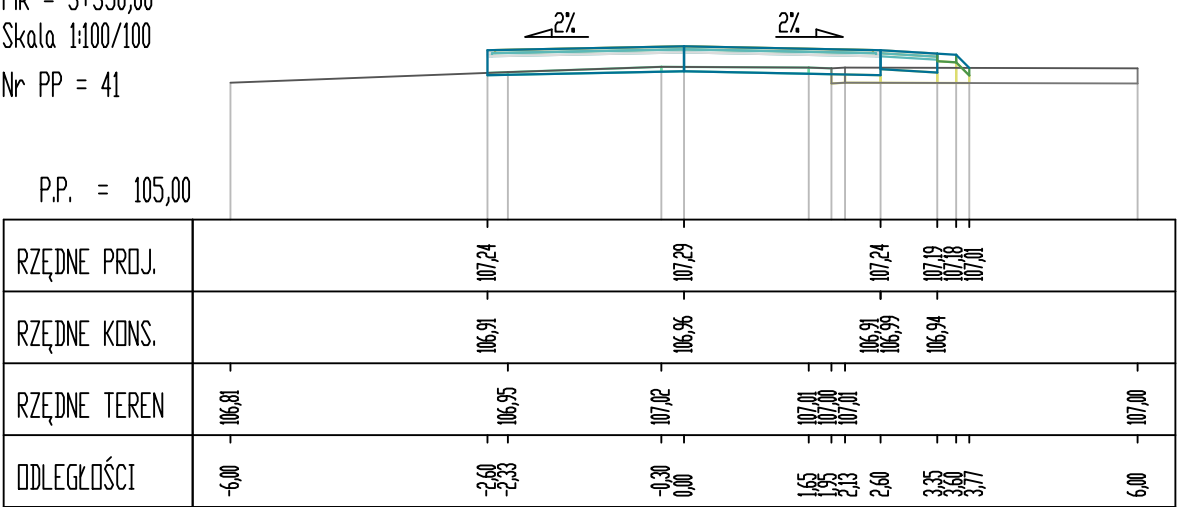

Pik = 3+364,00  
Skala 1:100/100  
Nr PP = 42

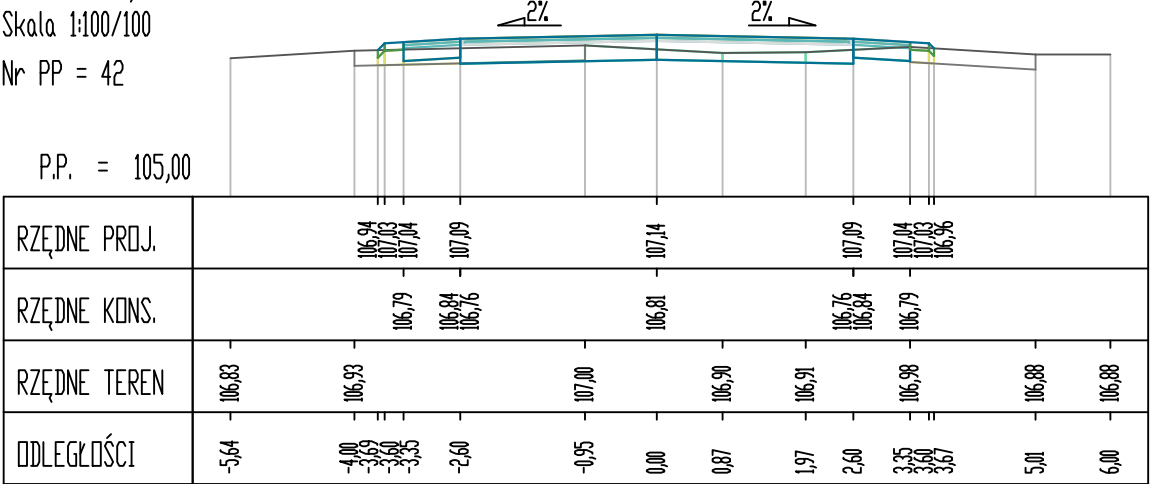

Inwestor : Gmina Rogowo ul. Kościelna 8 88-420 Rogowo		Biuro Techniczne MAZAR Arkadiusz Mazany ul. Słowiańska nr 5, 88-410 Gąsawa			
Obiekt :	Przebudowa drogi gminnej nr 130528C i 130502C w m. Niedźwiady				
Treść rysunku :	PRZEKROJE POPRZECZNE oś nr 1 DG nr 130528C				
Autor projektu:	mgr inż. Arkadiusz Mazany upr. bud. nr KUP/0027/POOD/11 do projektowania bez ograniczeń w specjalności drogowej				
Data :	Faza :	Skala :	Branża :	Rys. nr:	
grudzień, 2022	P. B.-W.	1:100	drogowa	5.3	