


Nazwa pomieszczenia	Kubatura [m3]	Powierzchnia [m2]
Pom.nr 10	210,66	70,22
Pom.nr 15	17,83	53,49
Pom.nr 16	17,52	52,56

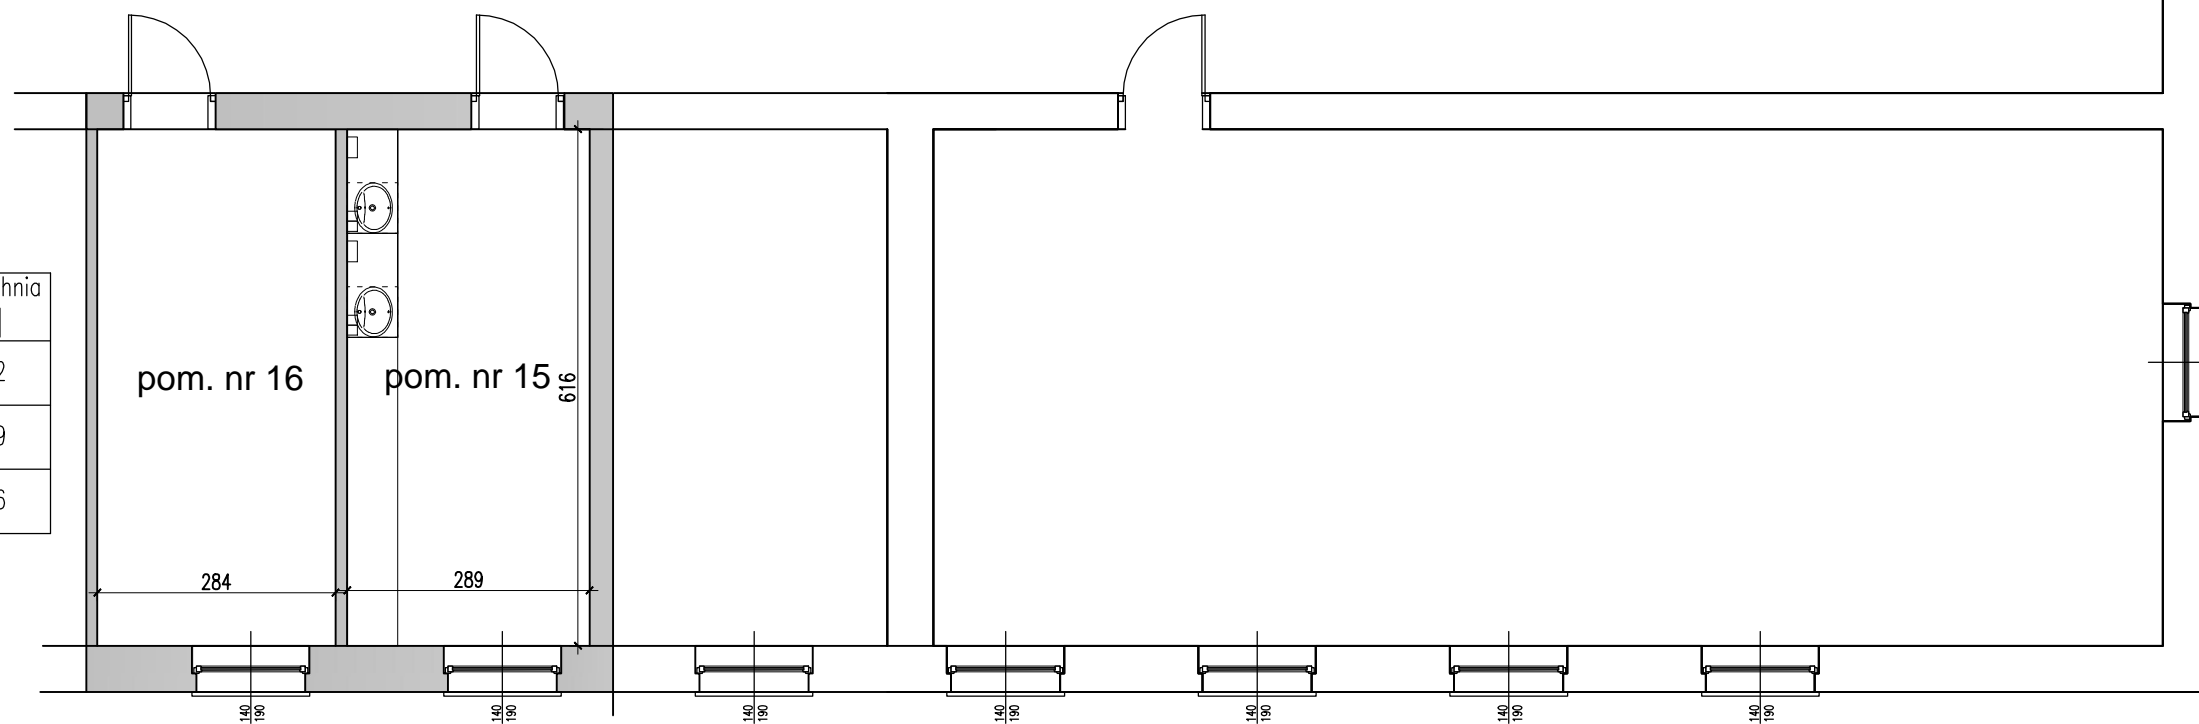

140  
190