
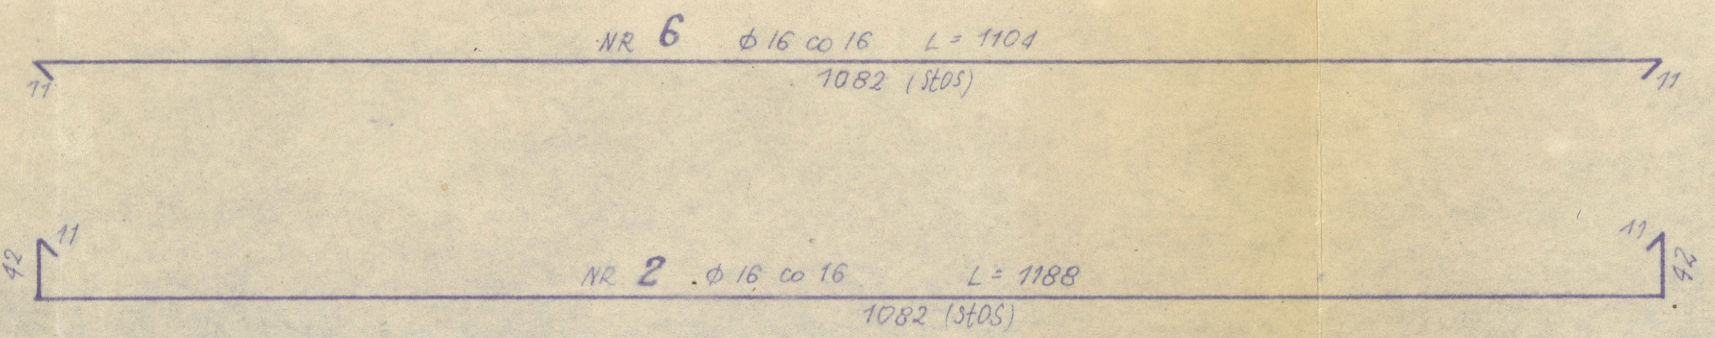
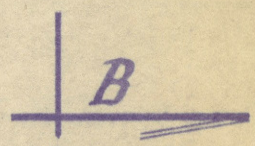
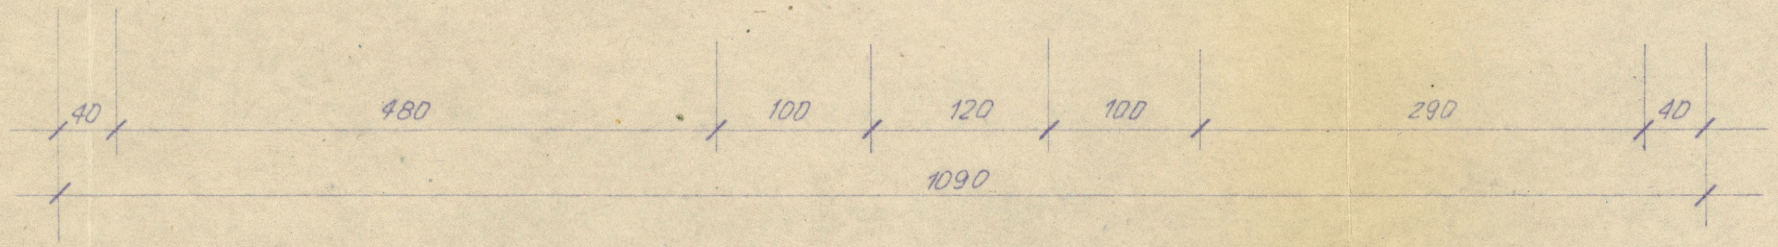


PRZEKRÓJ A-A /1:50/

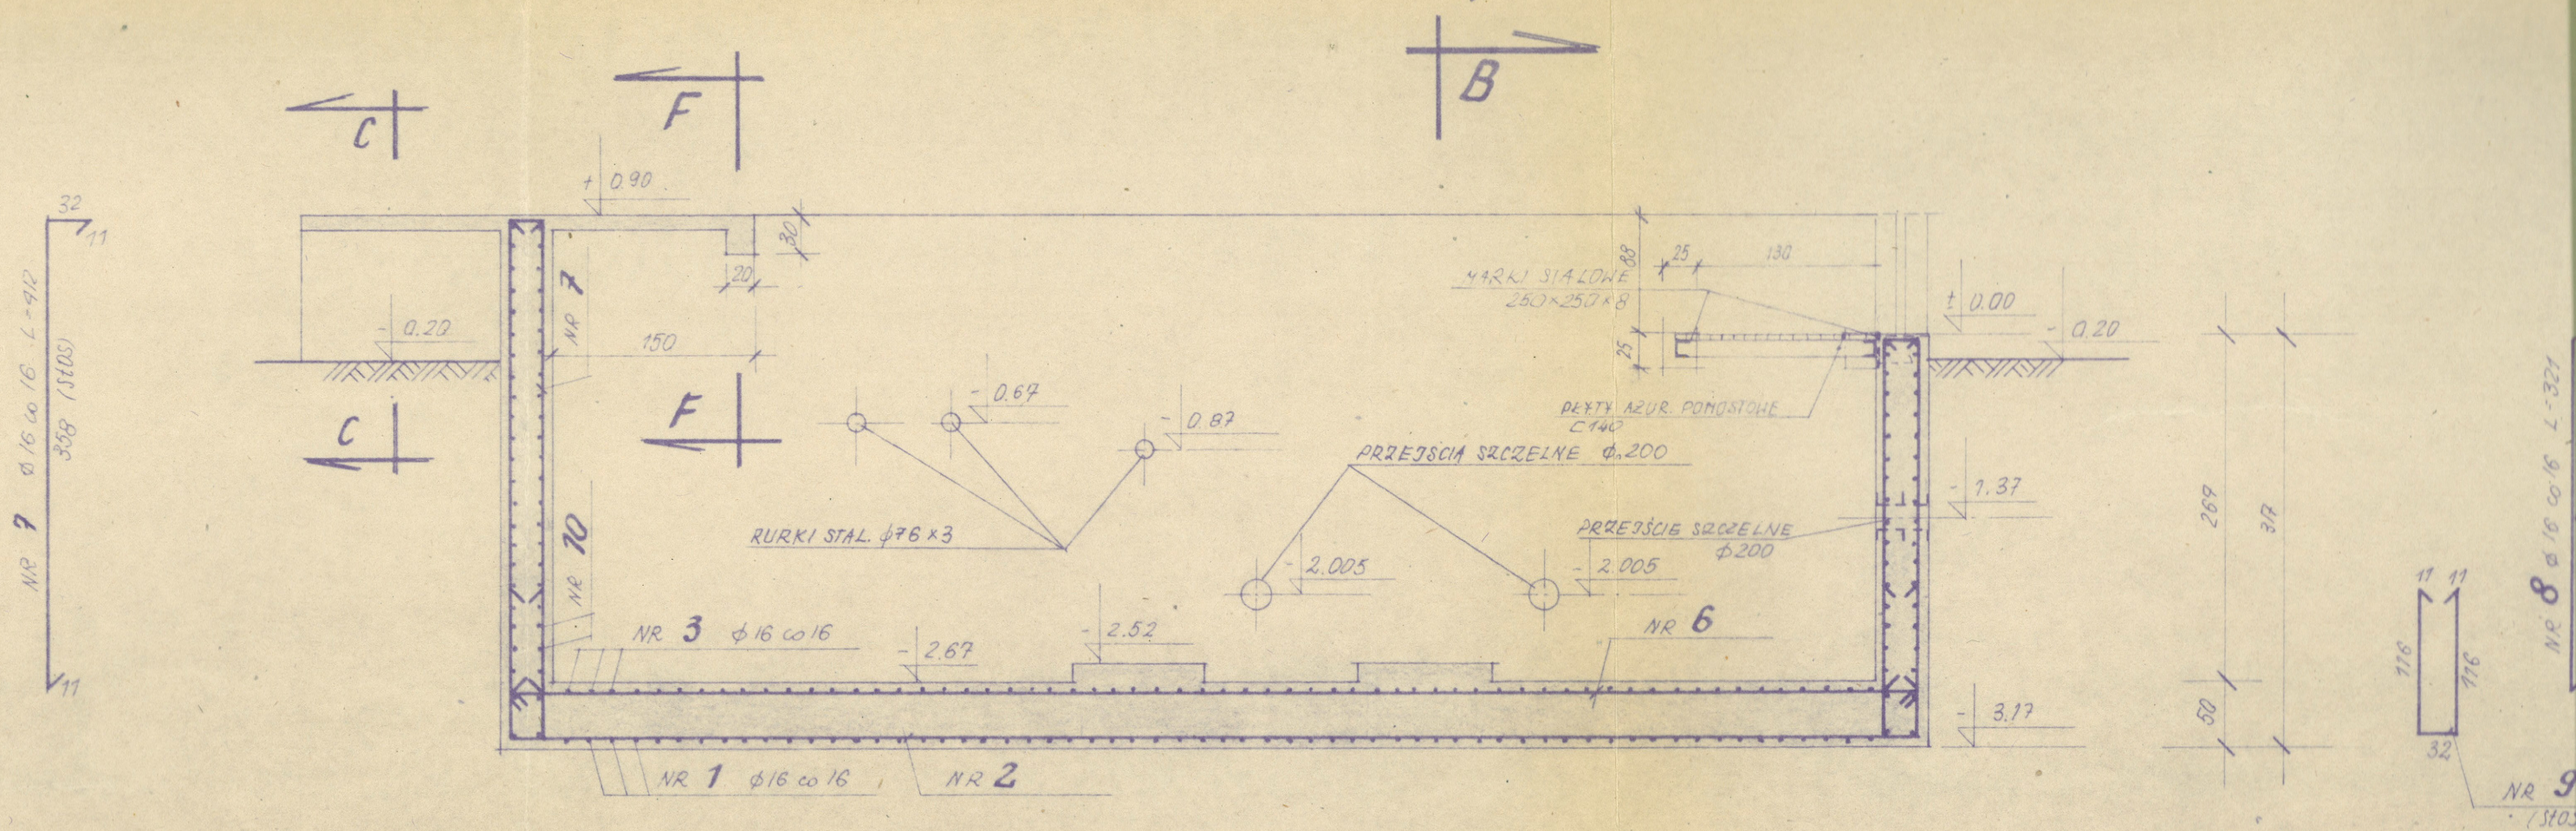

NR 8 φ 16 co 16 L = 321

NR 9 (STOS)